


Detail #1 - Wheel Well Header 1



Detail #2 - Wheel Well Header 2

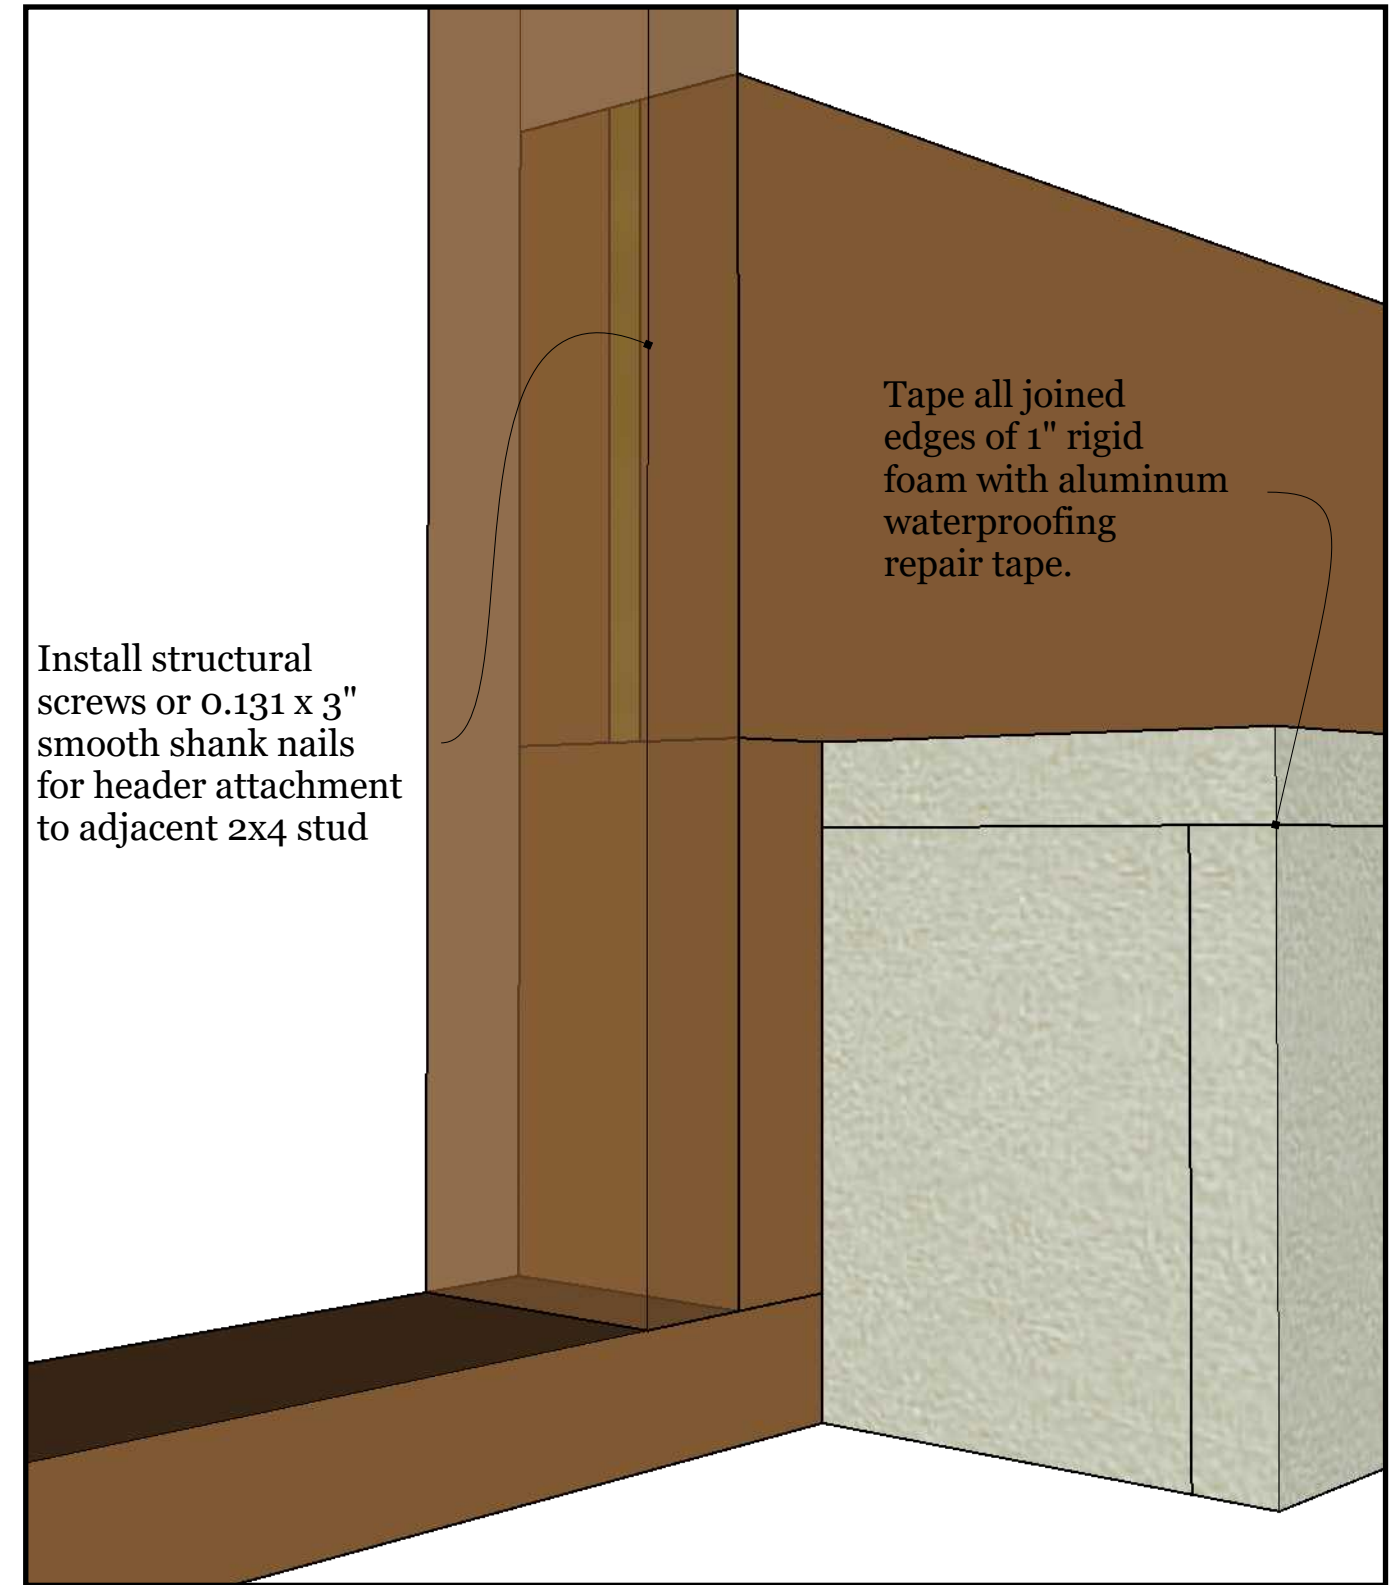


Backcountry Tiny Homes, LLC
 26 Owens Court
 Suite 6
 Hampstead, NH 03841


Framing Details I

Model Type: Custom

Designer Name: Tina
 Client Name(s): Dan & Cate
 Project Number: BTH0103-DC
 Draft: Details
 Date: July 12, 2021

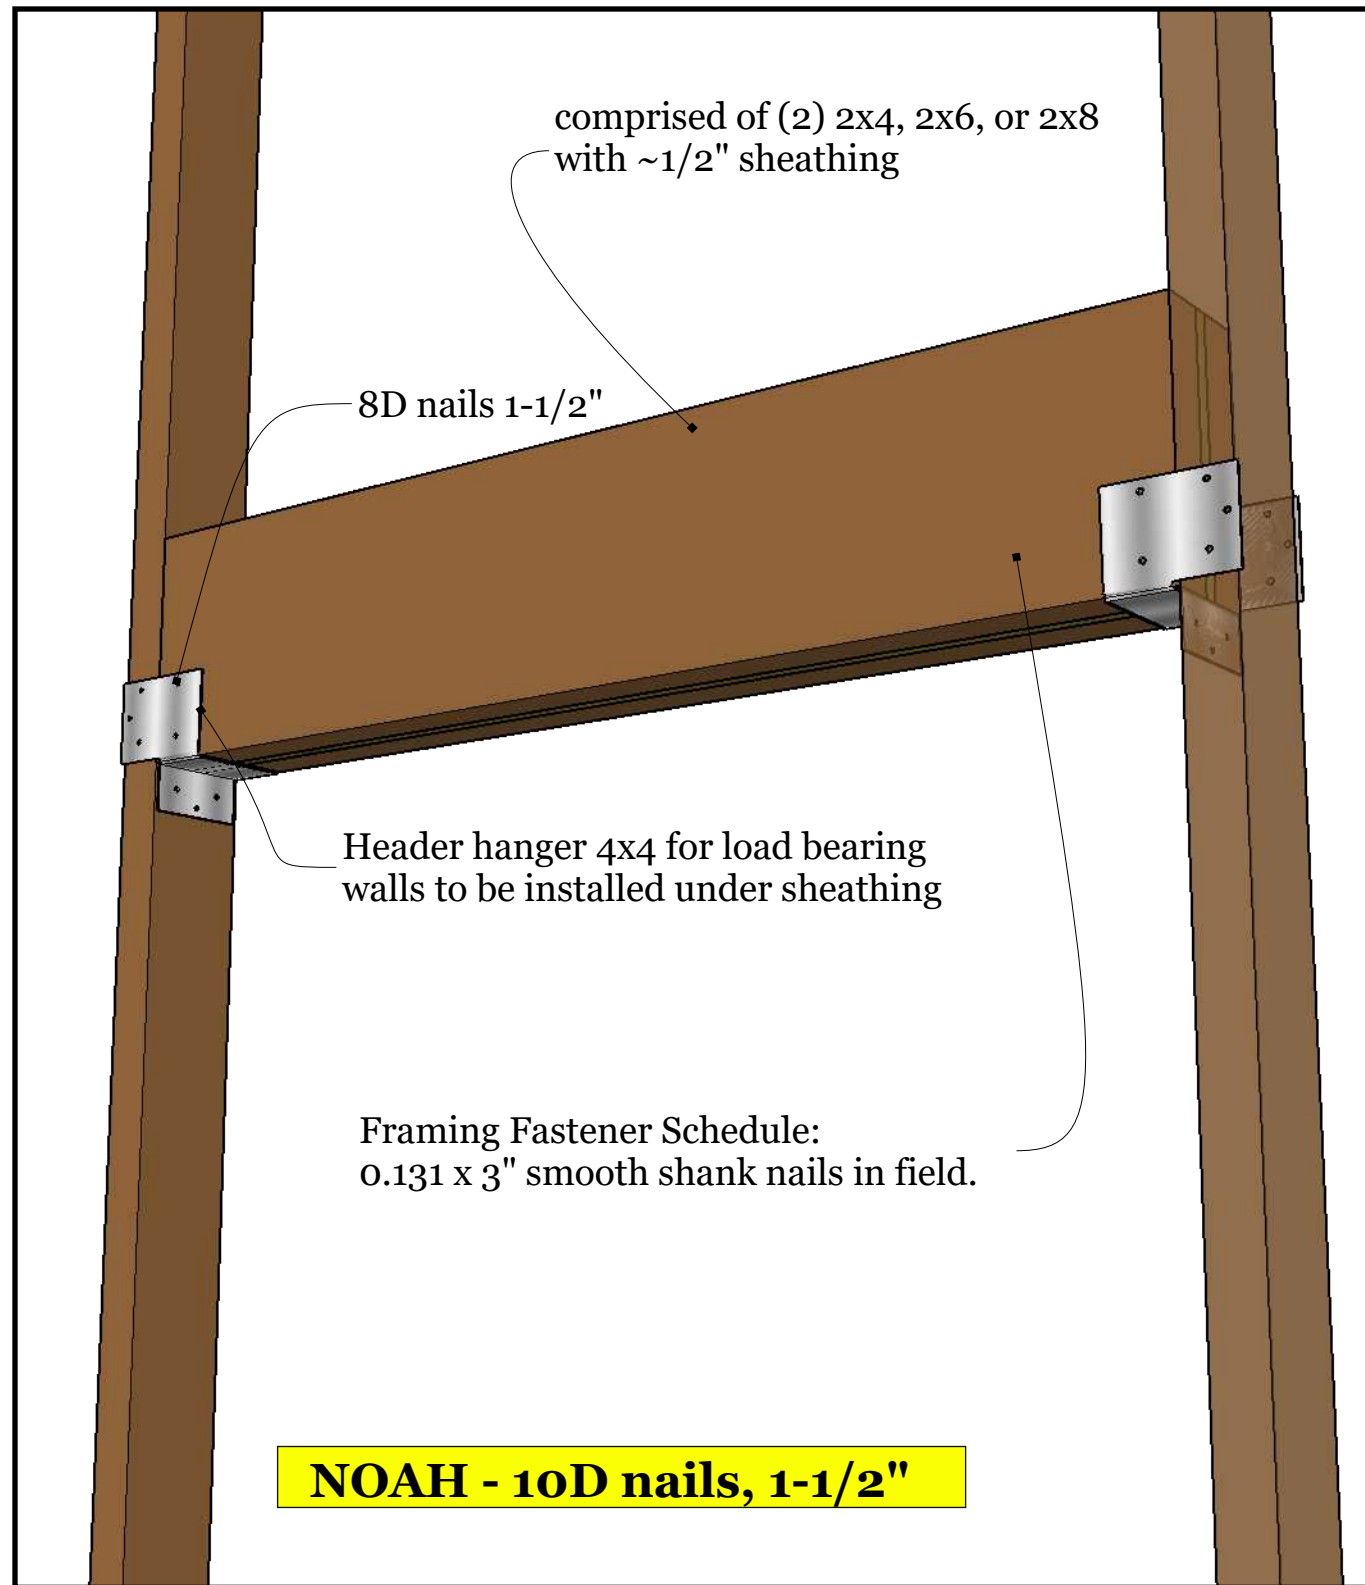

Detail #3 - Window/Door/Opening Header

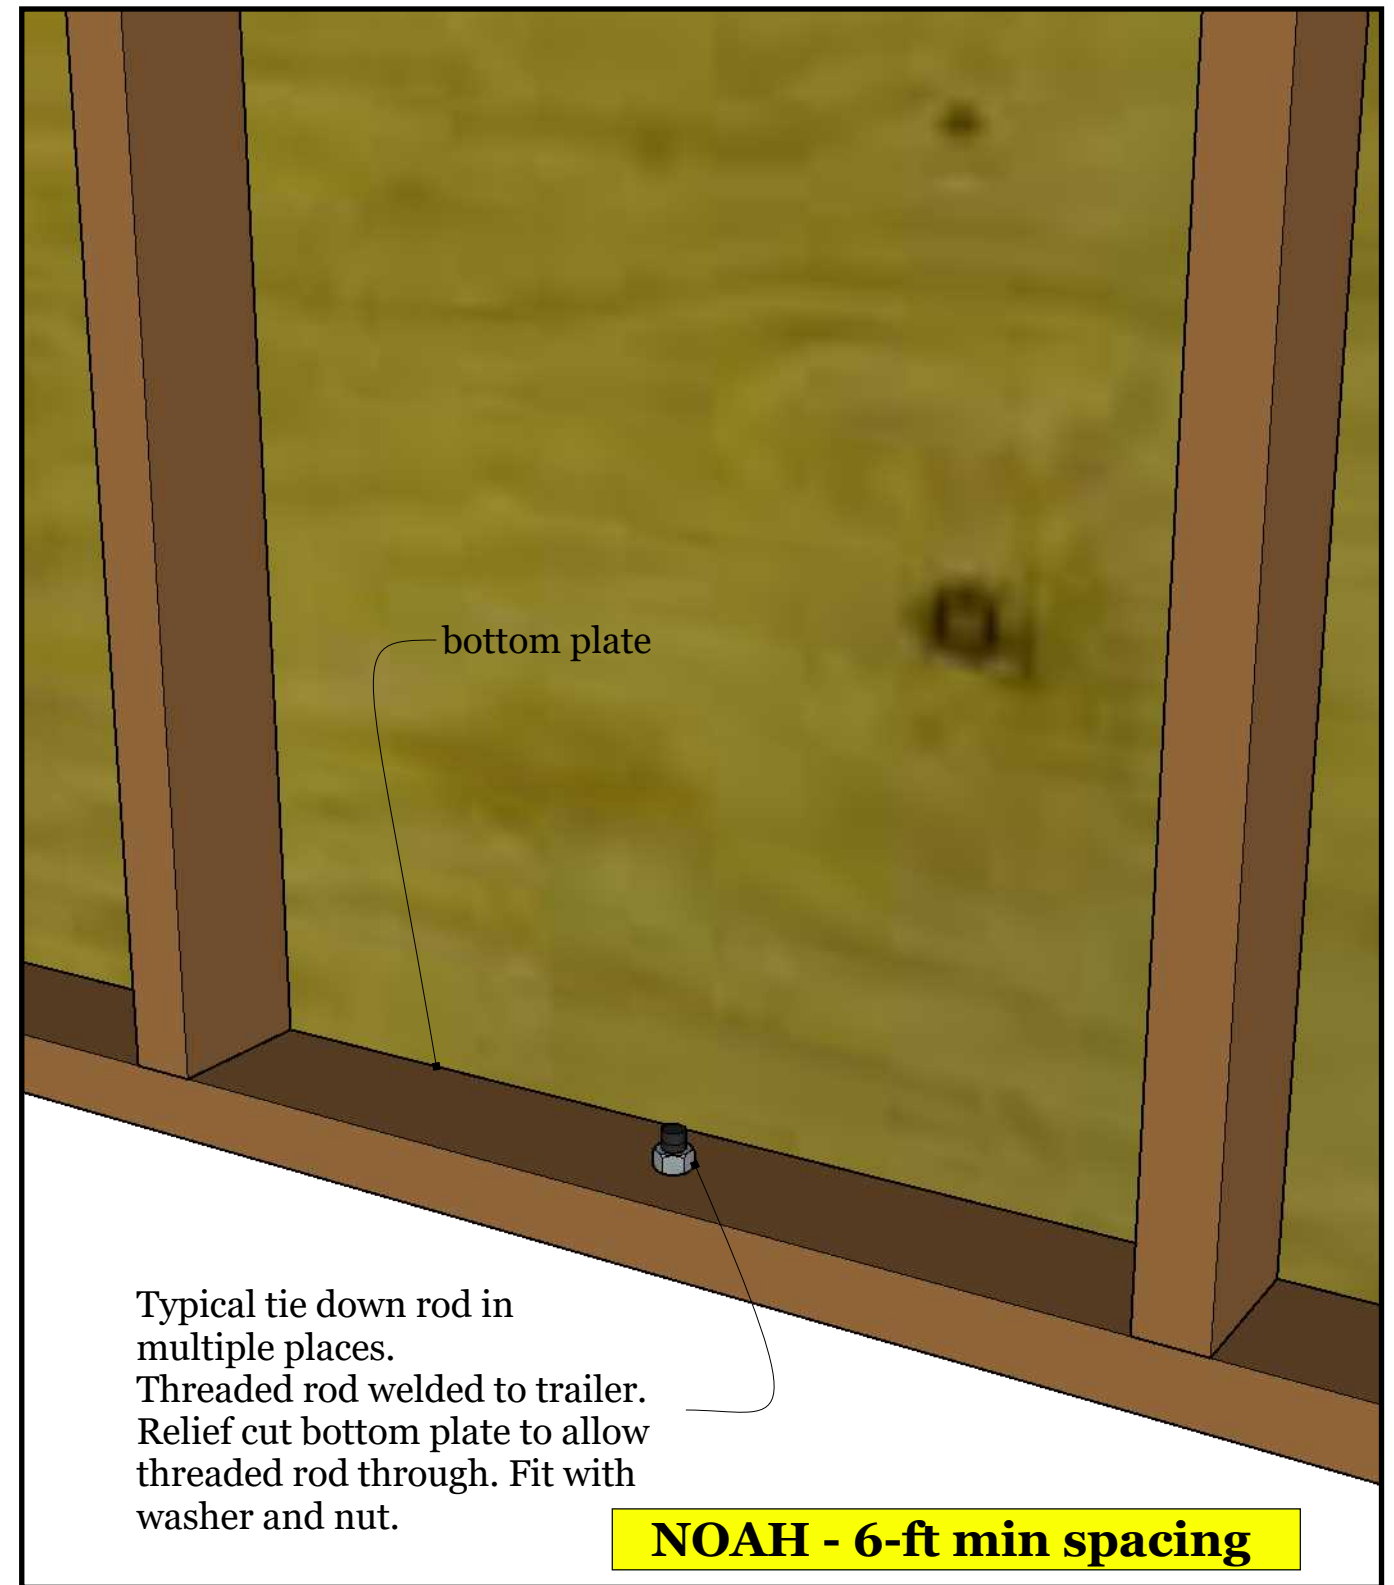

Detail #4 - Tie Down



Backcountry Tiny Homes, LLC
 26 Owens Court
 Suite 6
 Hampstead, NH 03841

Framing Details II

Model Type: Custom

Designer Name: Tina
 Client Name(s): Dan & Cate
 Project Number: BTH0103-DC
 Draft: Details
 Date: July 12, 2021

D 02

NOAH - (2) structural screws

attach to stud/framing
via structural screw


2x4 or 2x6
loft/mezzanine rafter

8D nails 1-1/2"

2x4 or 2x6 joist hanger

NOAH - 10D nails, 1-1/2"

Detail #5 - Loft/Mezzanine Tie (supported)

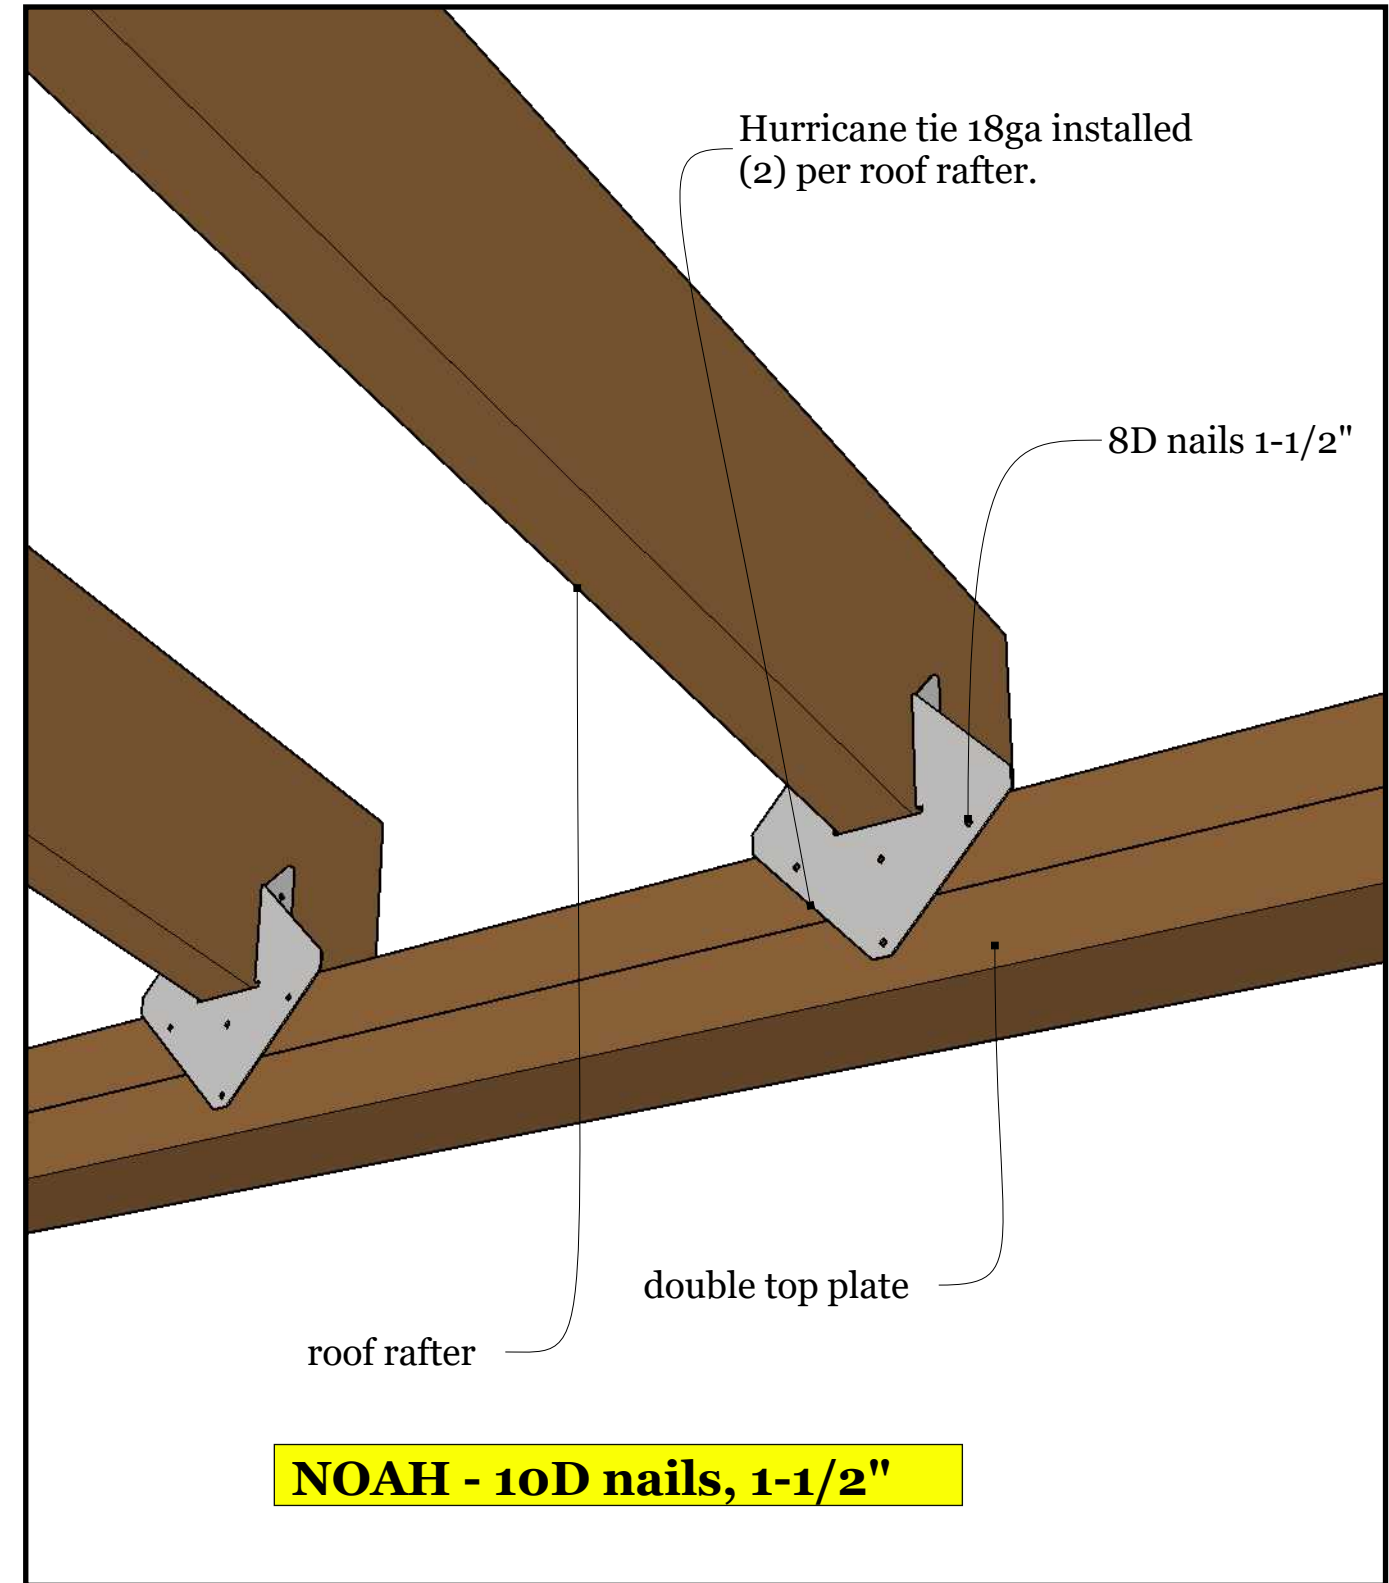

Detail #6 - Roof Rafter Tie




Backcountry Tiny Homes, LLC
26 Owens Court
Suite 6
Hampstead, NH 03841

Framing Details III

Model Type: Custom

Designer Name: Tina
Client Name(s): Dan & Cate
Project Number: BTH0103-DC
Draft: Details
Date: July 12, 2021

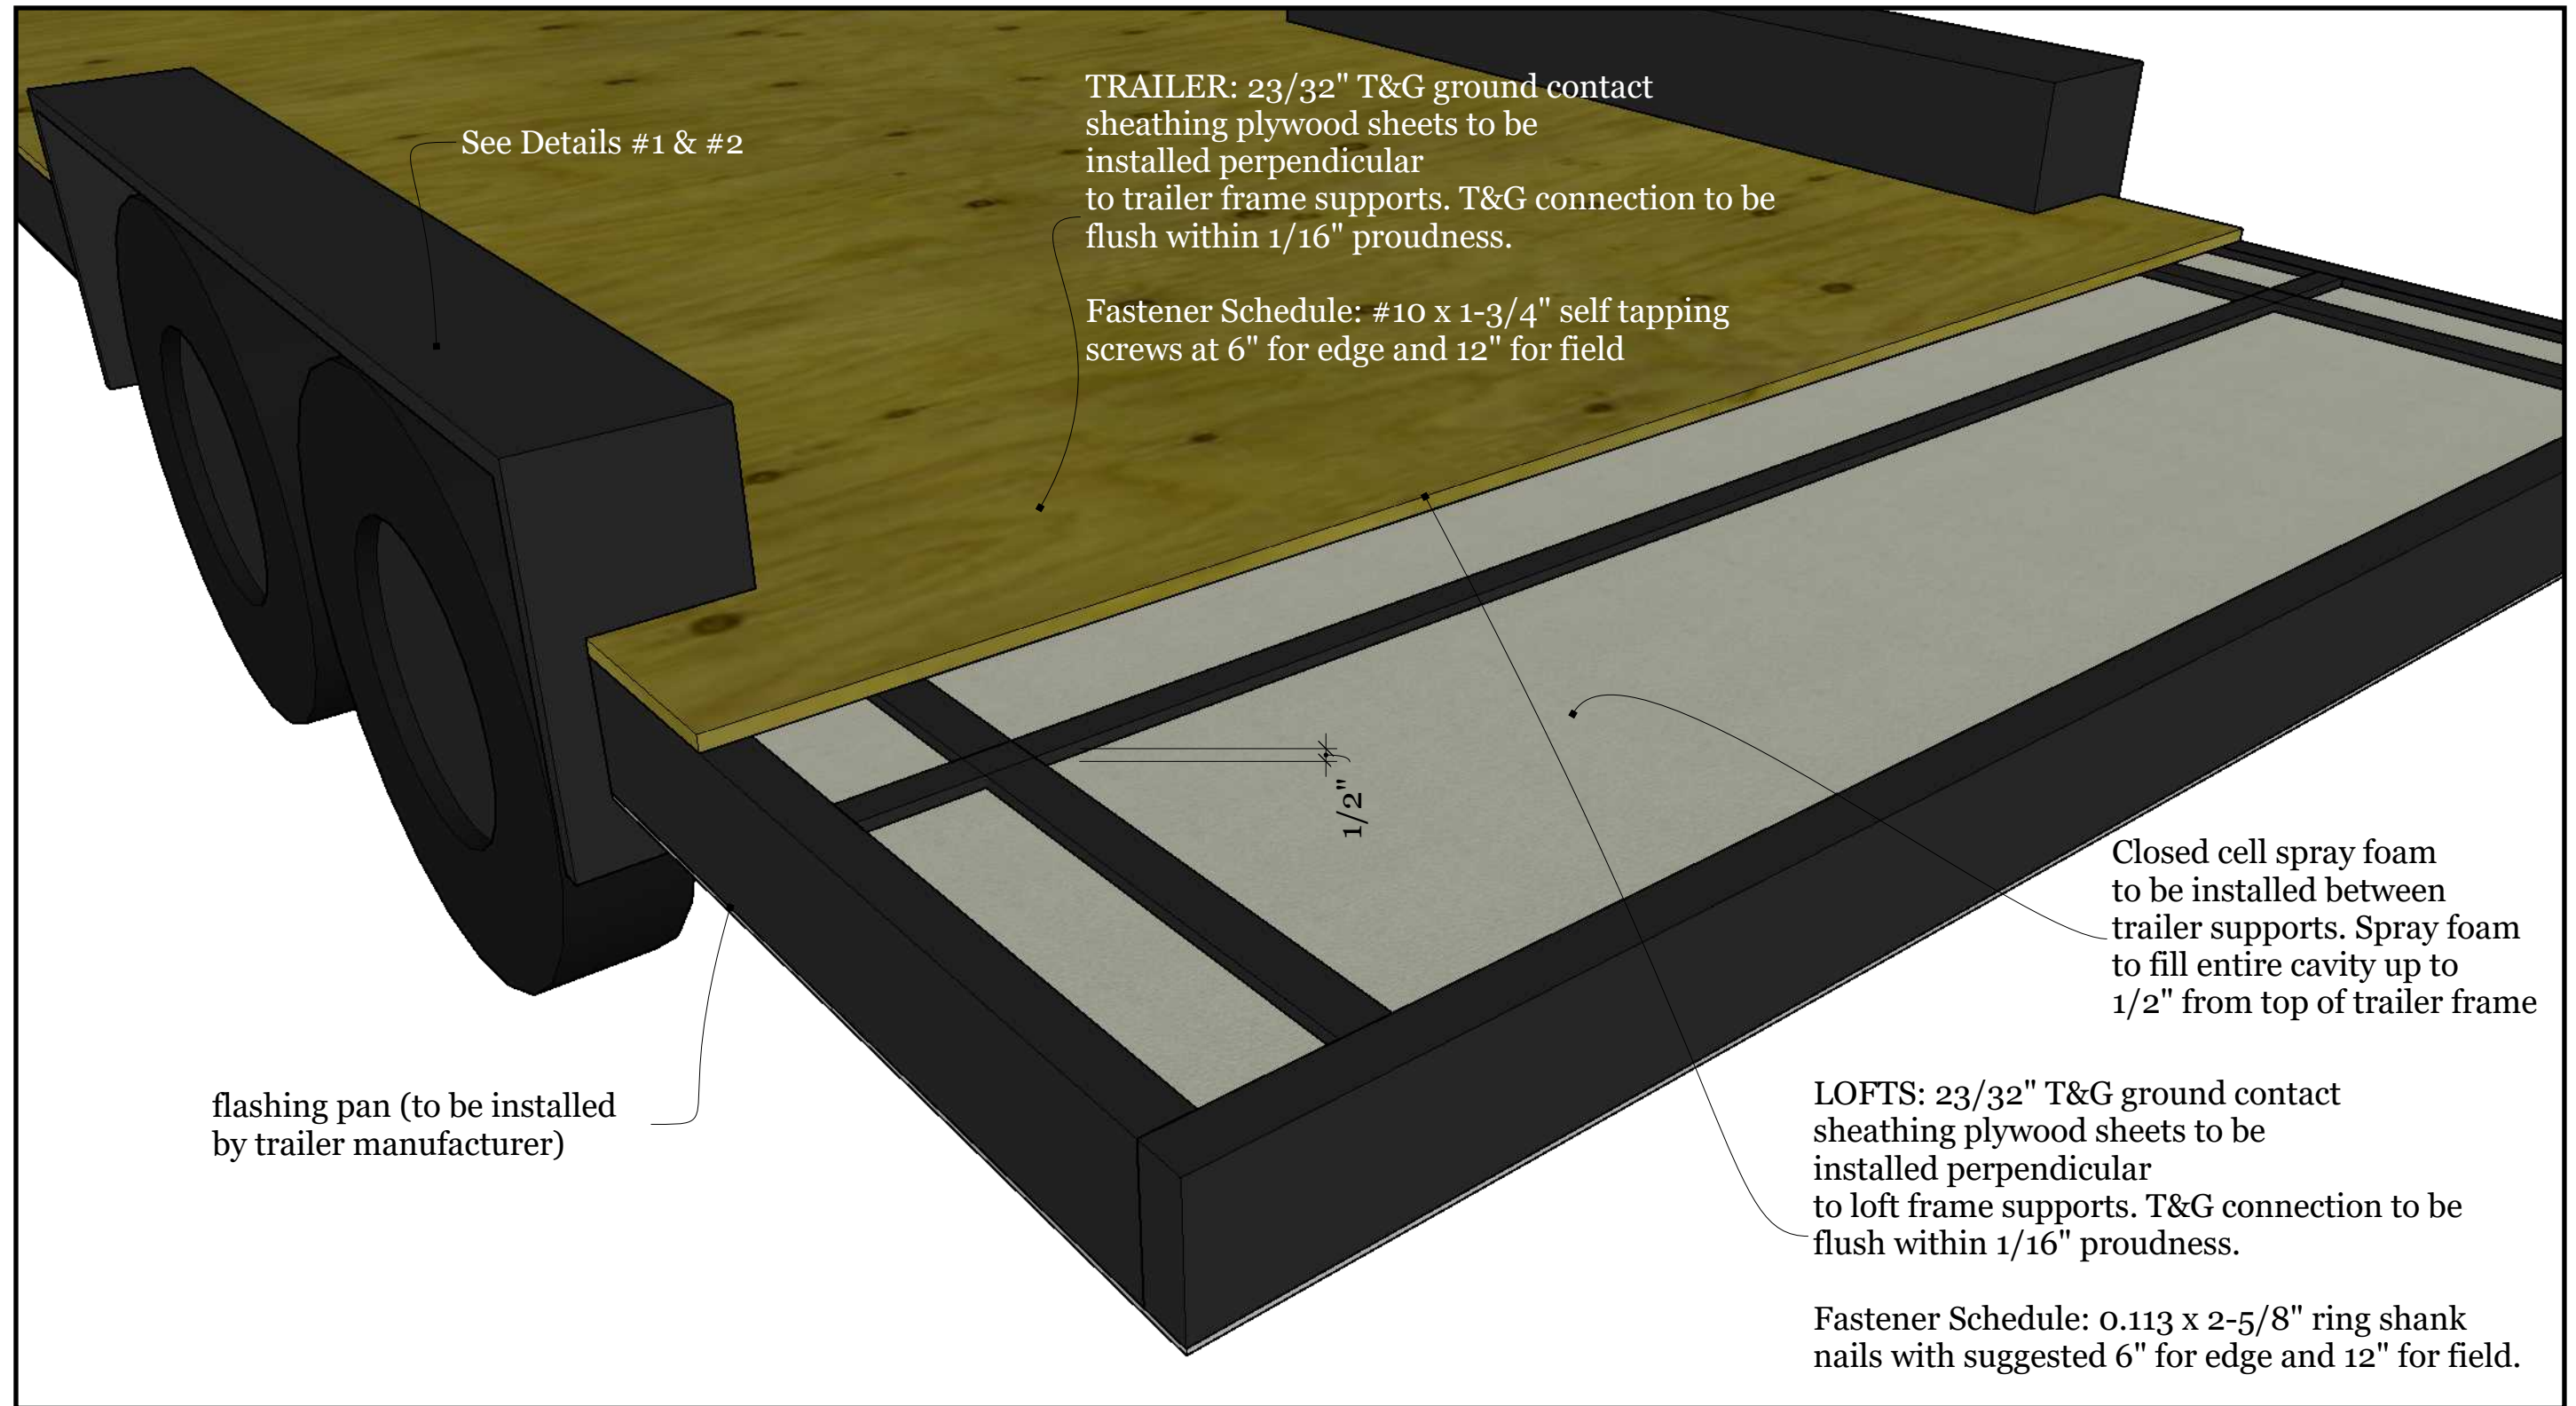

Detail #7 - Trailer & Loft Subfloor



Backcountry Tiny Homes, LLC
 26 Owens Court
 Suite 6
 Hampstead, NH 03841


Framing Details IV

Model Type: Custom


Designer Name: Tina
 Client Name(s): Dan & Cate
 Project Number: BTH0103-DC
 Draft: Details
 Date: July 12, 2021

04

D

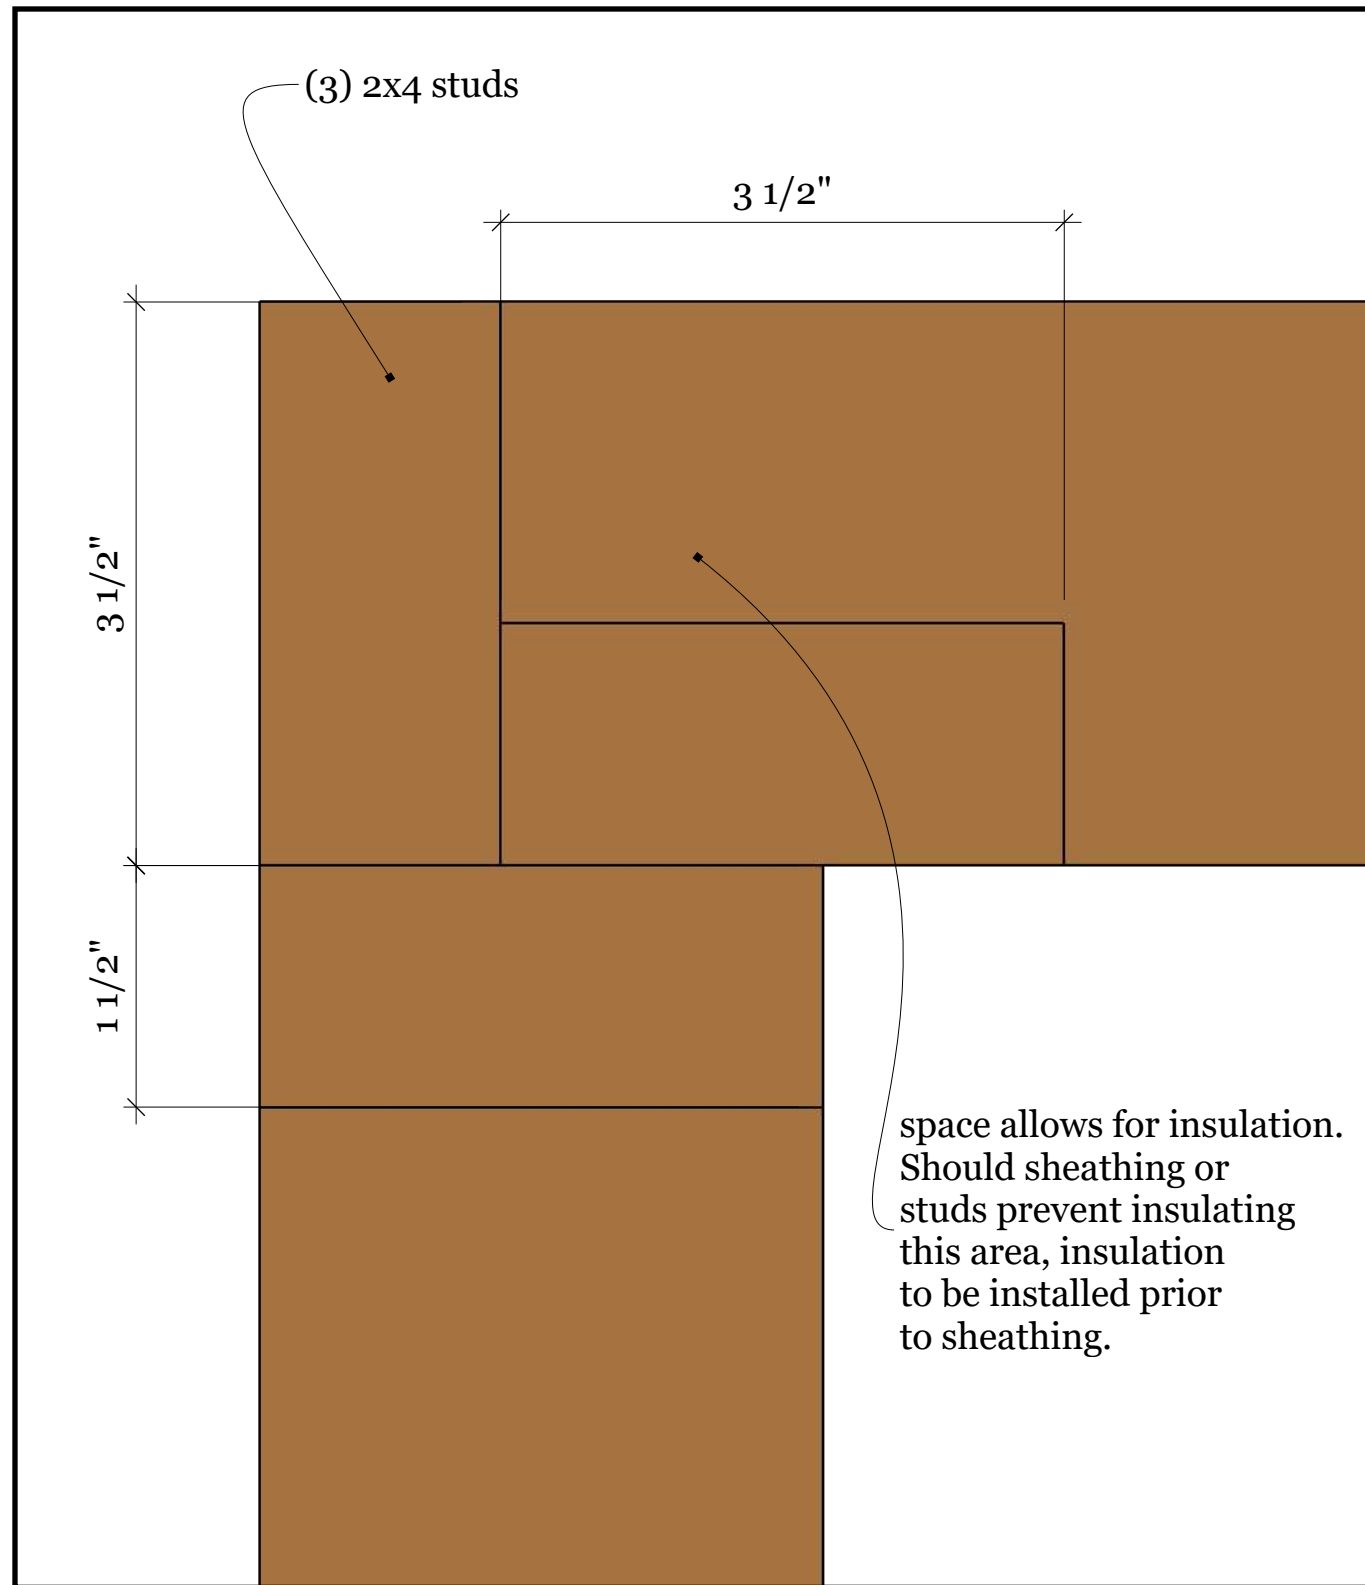

Detail #8 - California Corner

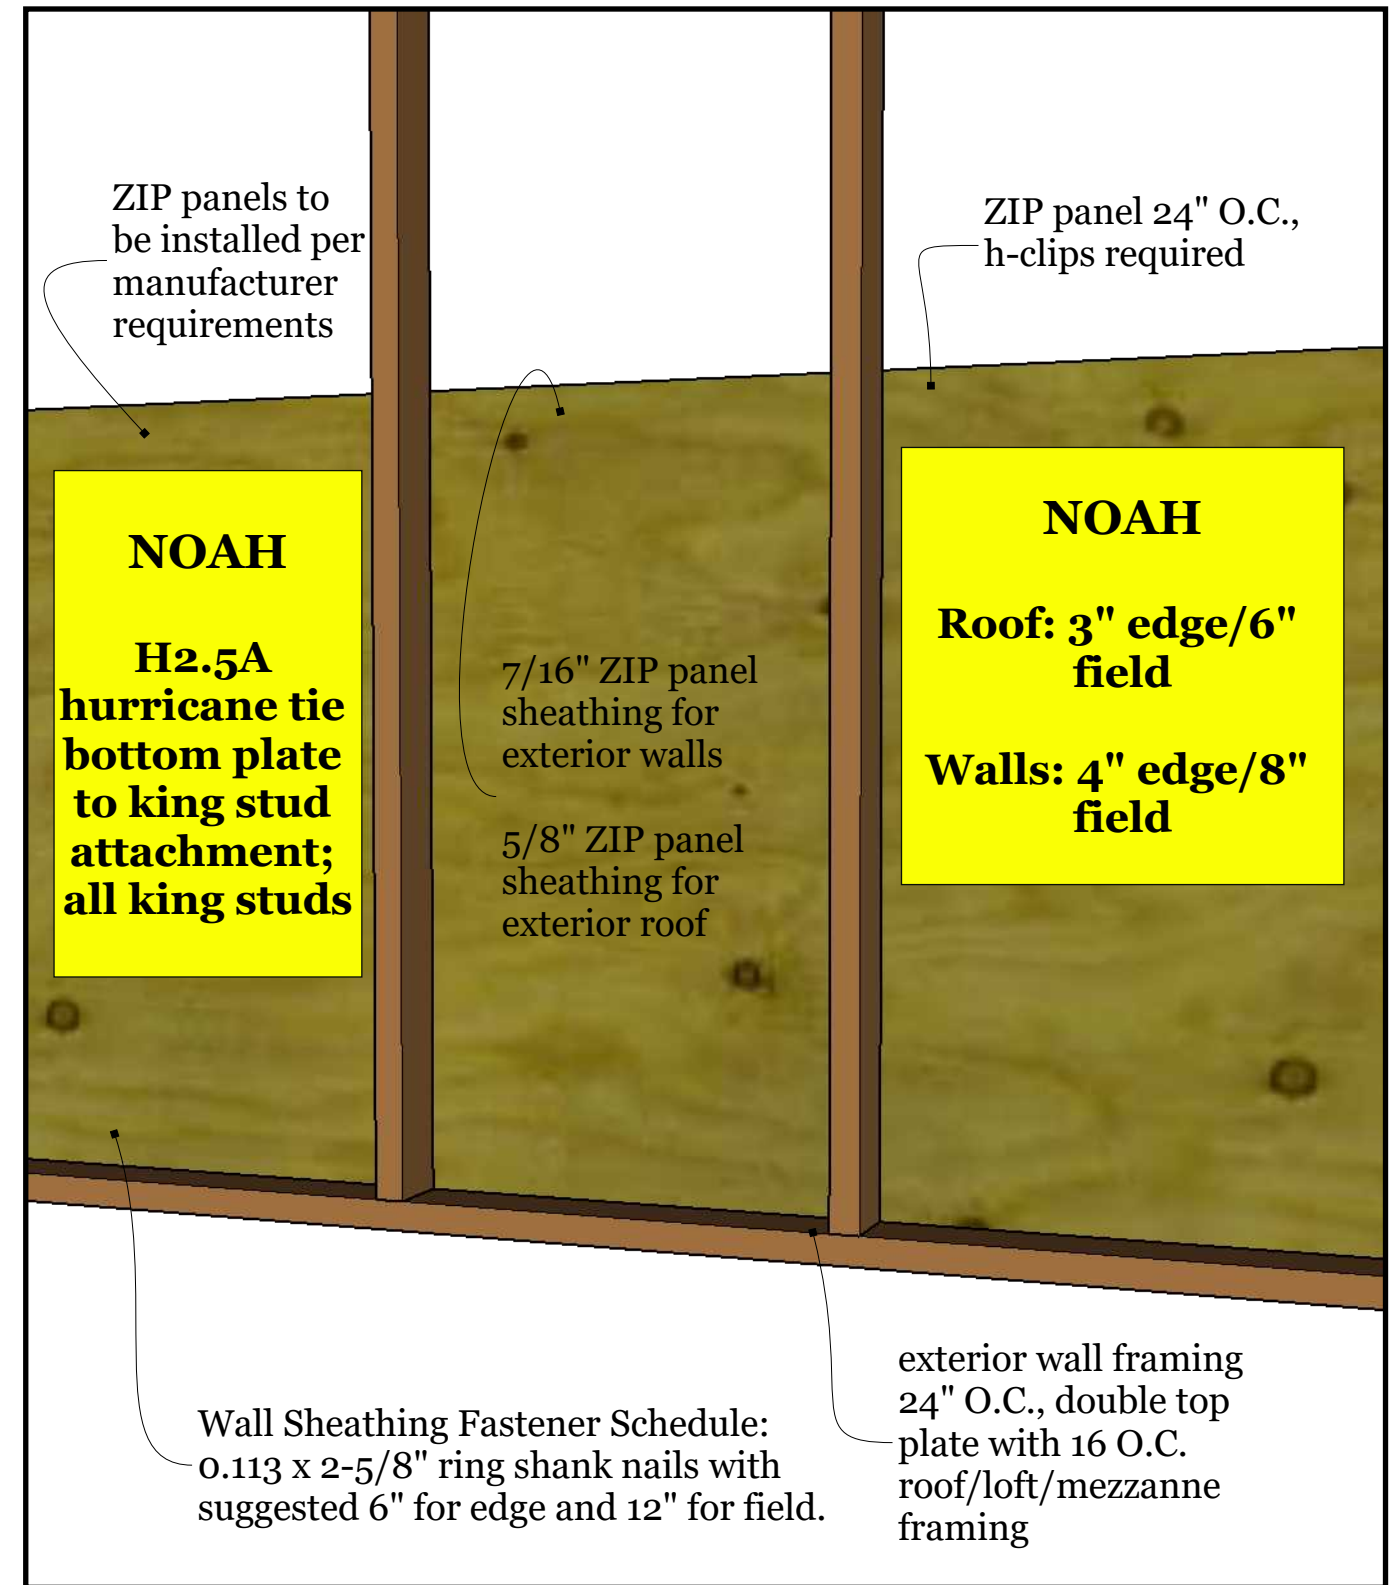

Detail #9 - Sheathing & Fastener Schedule



Backcountry Tiny Homes, LLC
26 Owens Court
Suite 6
Hampstead, NH 03841

Framing Details V

Model Type: Custom

Designer Name: Tina
Client Name(s): Dan & Cate
Project Number: BTH0103-DC
Draft: Details
Date: July 12, 2021

D 05

D