


**Detail #1 - Wheel Well Header 1**

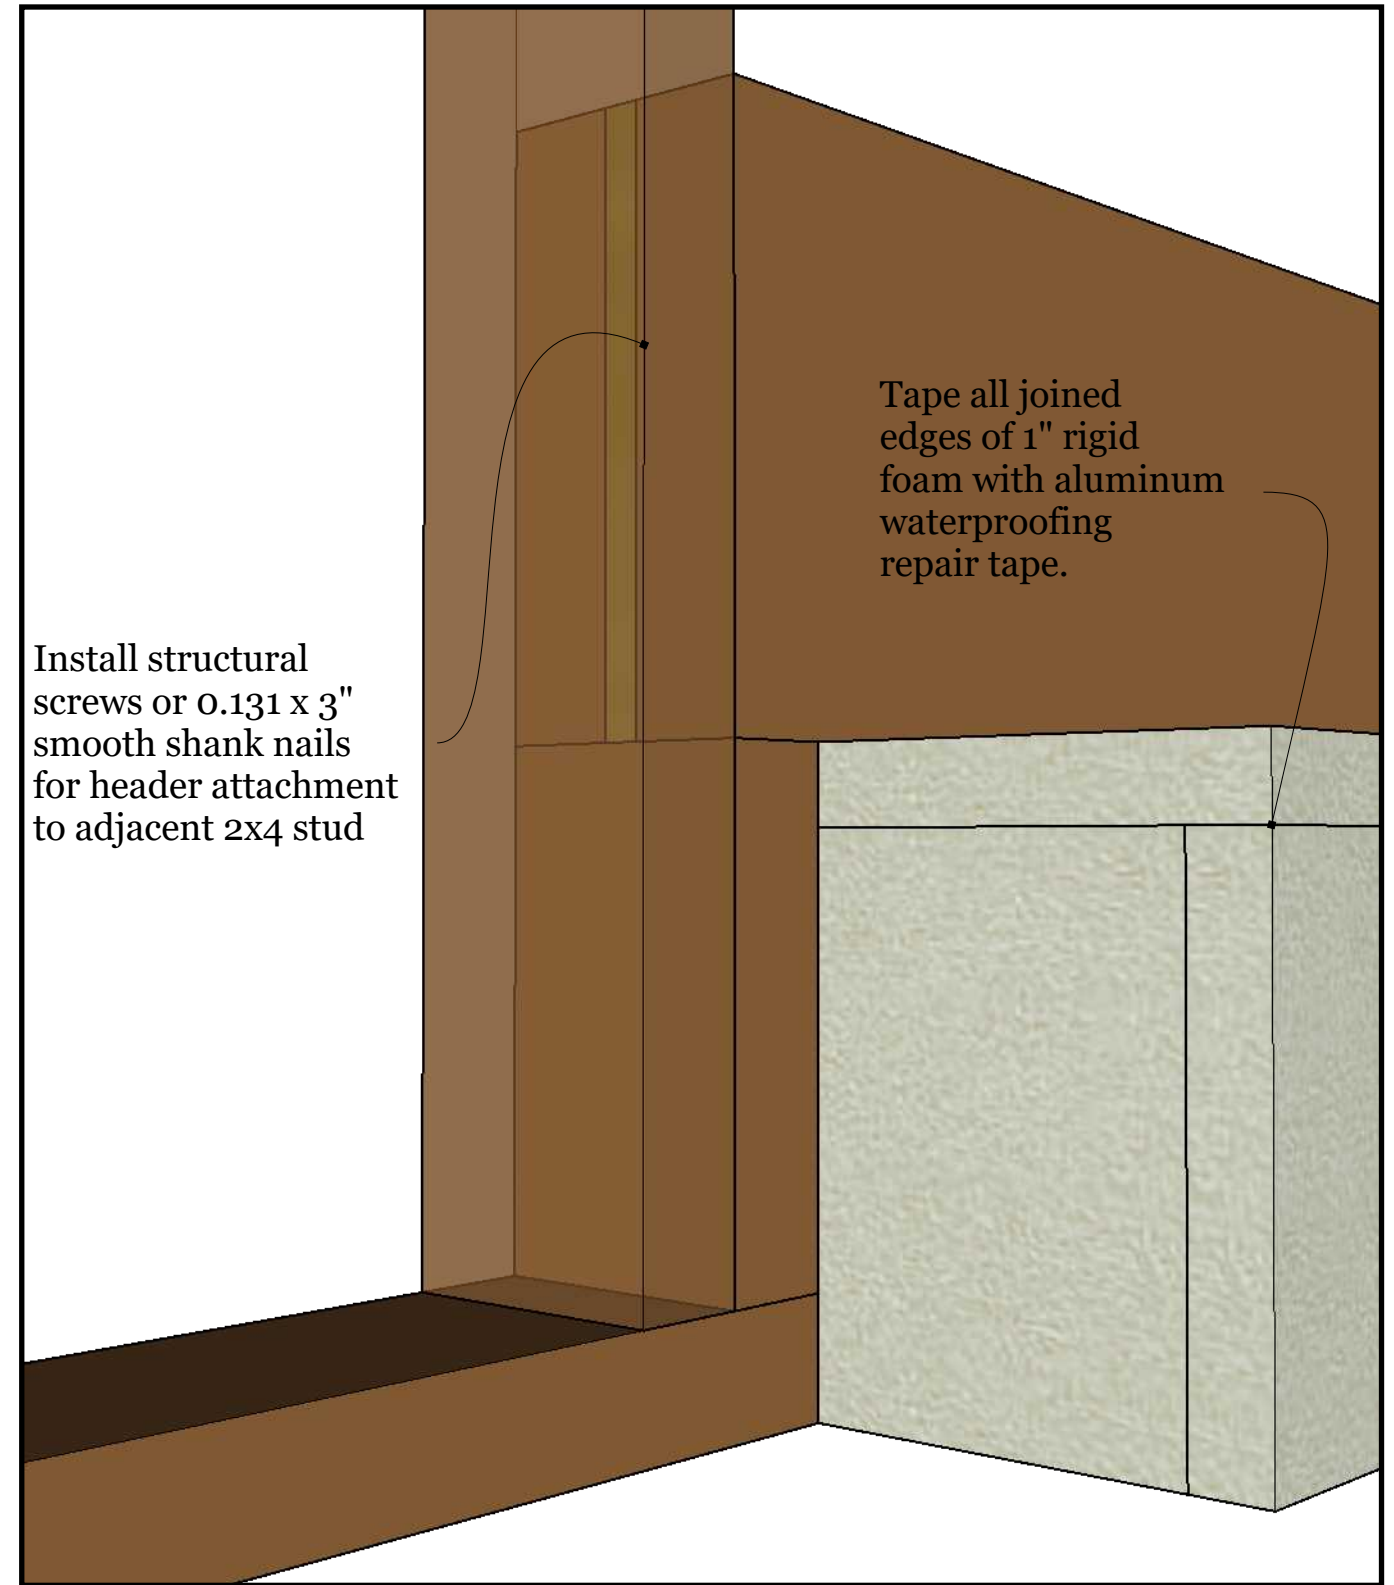

**Detail #2 - Wheel Well Header 2**




Backcountry Tiny Homes, LLC  
 26 Owens Court  
 Suite 6  
 Hampstead, NH 03841


## Framing Details I

Model Type: Custom

Designer Name: Tina  
 Client Name(s): Peggy  
 Project Number: BTH0095-PL  
 Draft: Details  
 Date: June 3, 2021

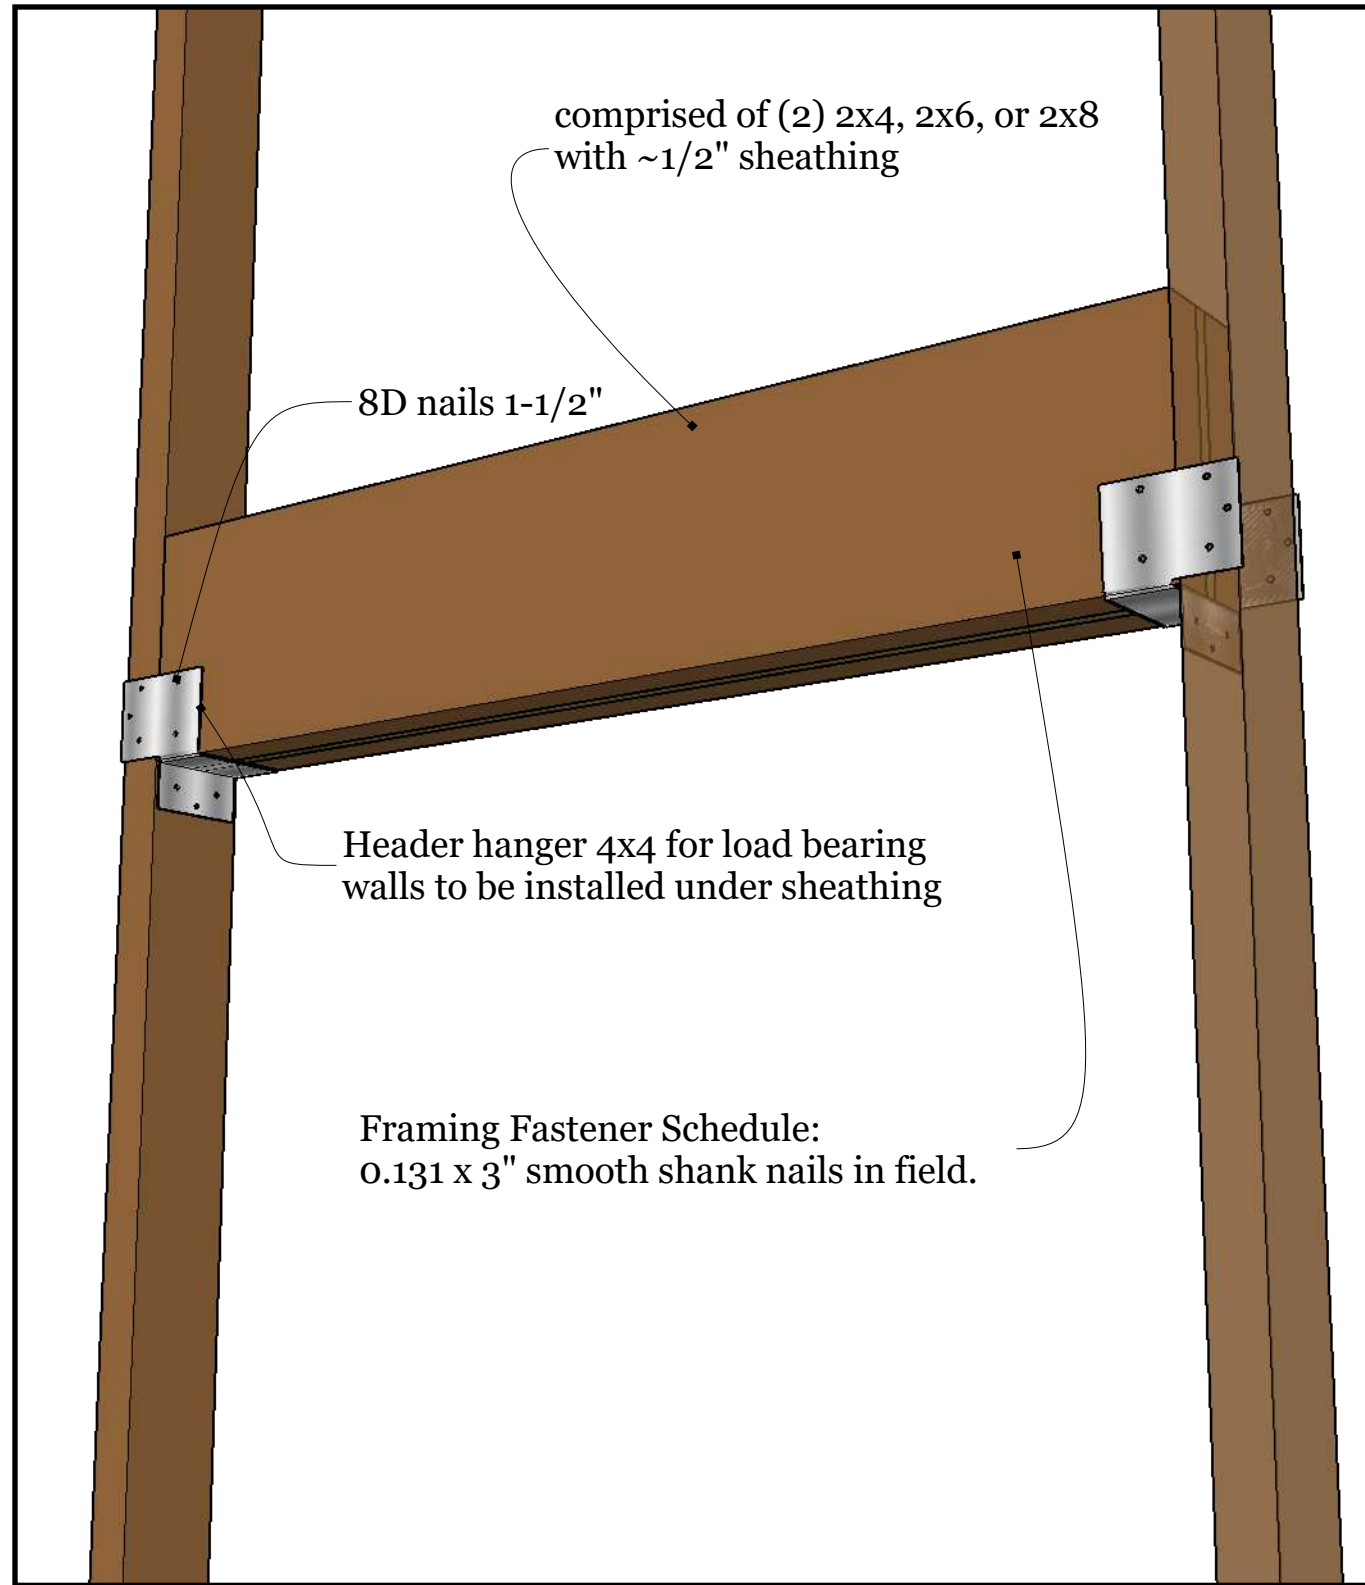

**Detail #3 - Window/Door/Opening Header**

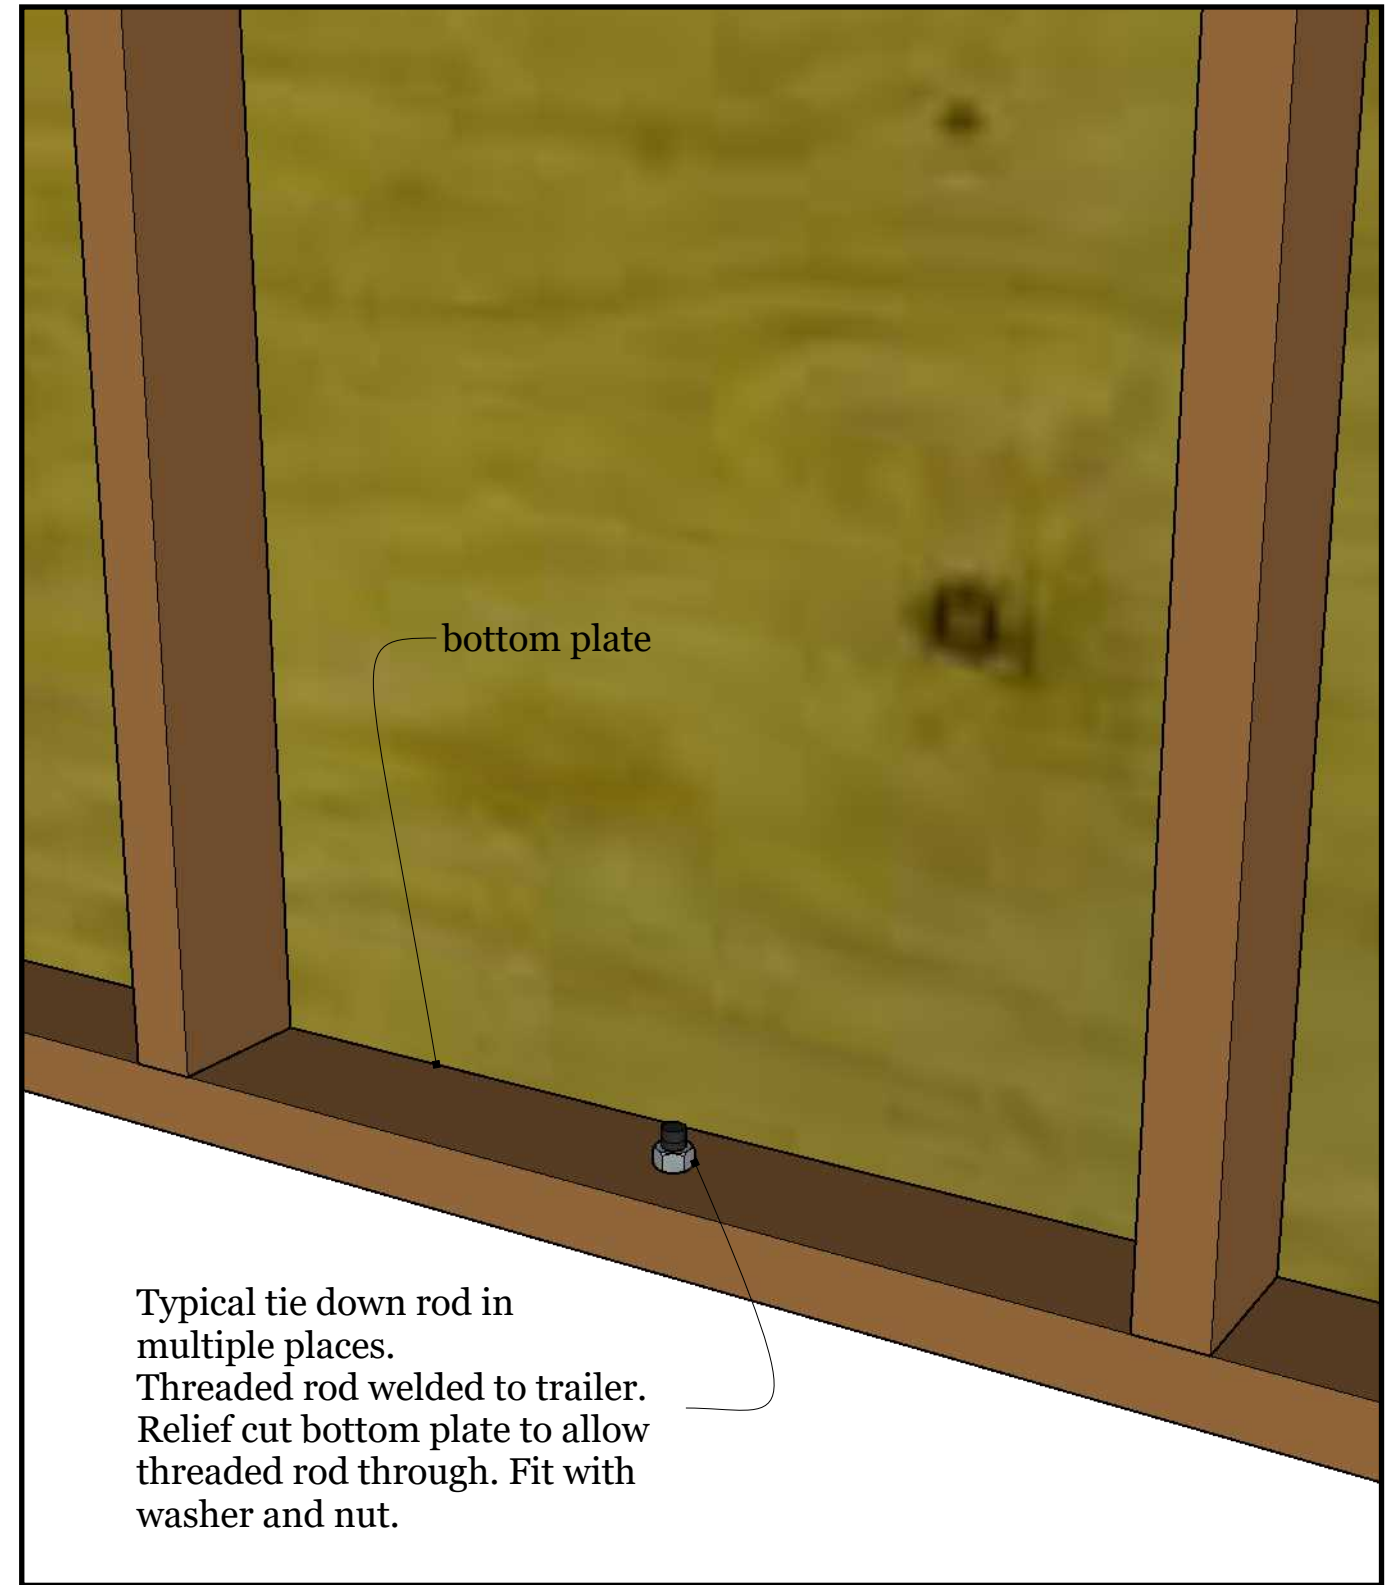

**Detail #4 - Tie Down**



Backcountry Tiny Homes, LLC  
 26 Owens Court  
 Suite 6  
 Hampstead, NH 03841


## Framing Details II

Model Type: Custom


Designer Name: Tina  
 Client Name(s): Peggy  
 Project Number: BTH0095-PL  
 Draft: Details  
 Date: June 3, 2021

D 02

D

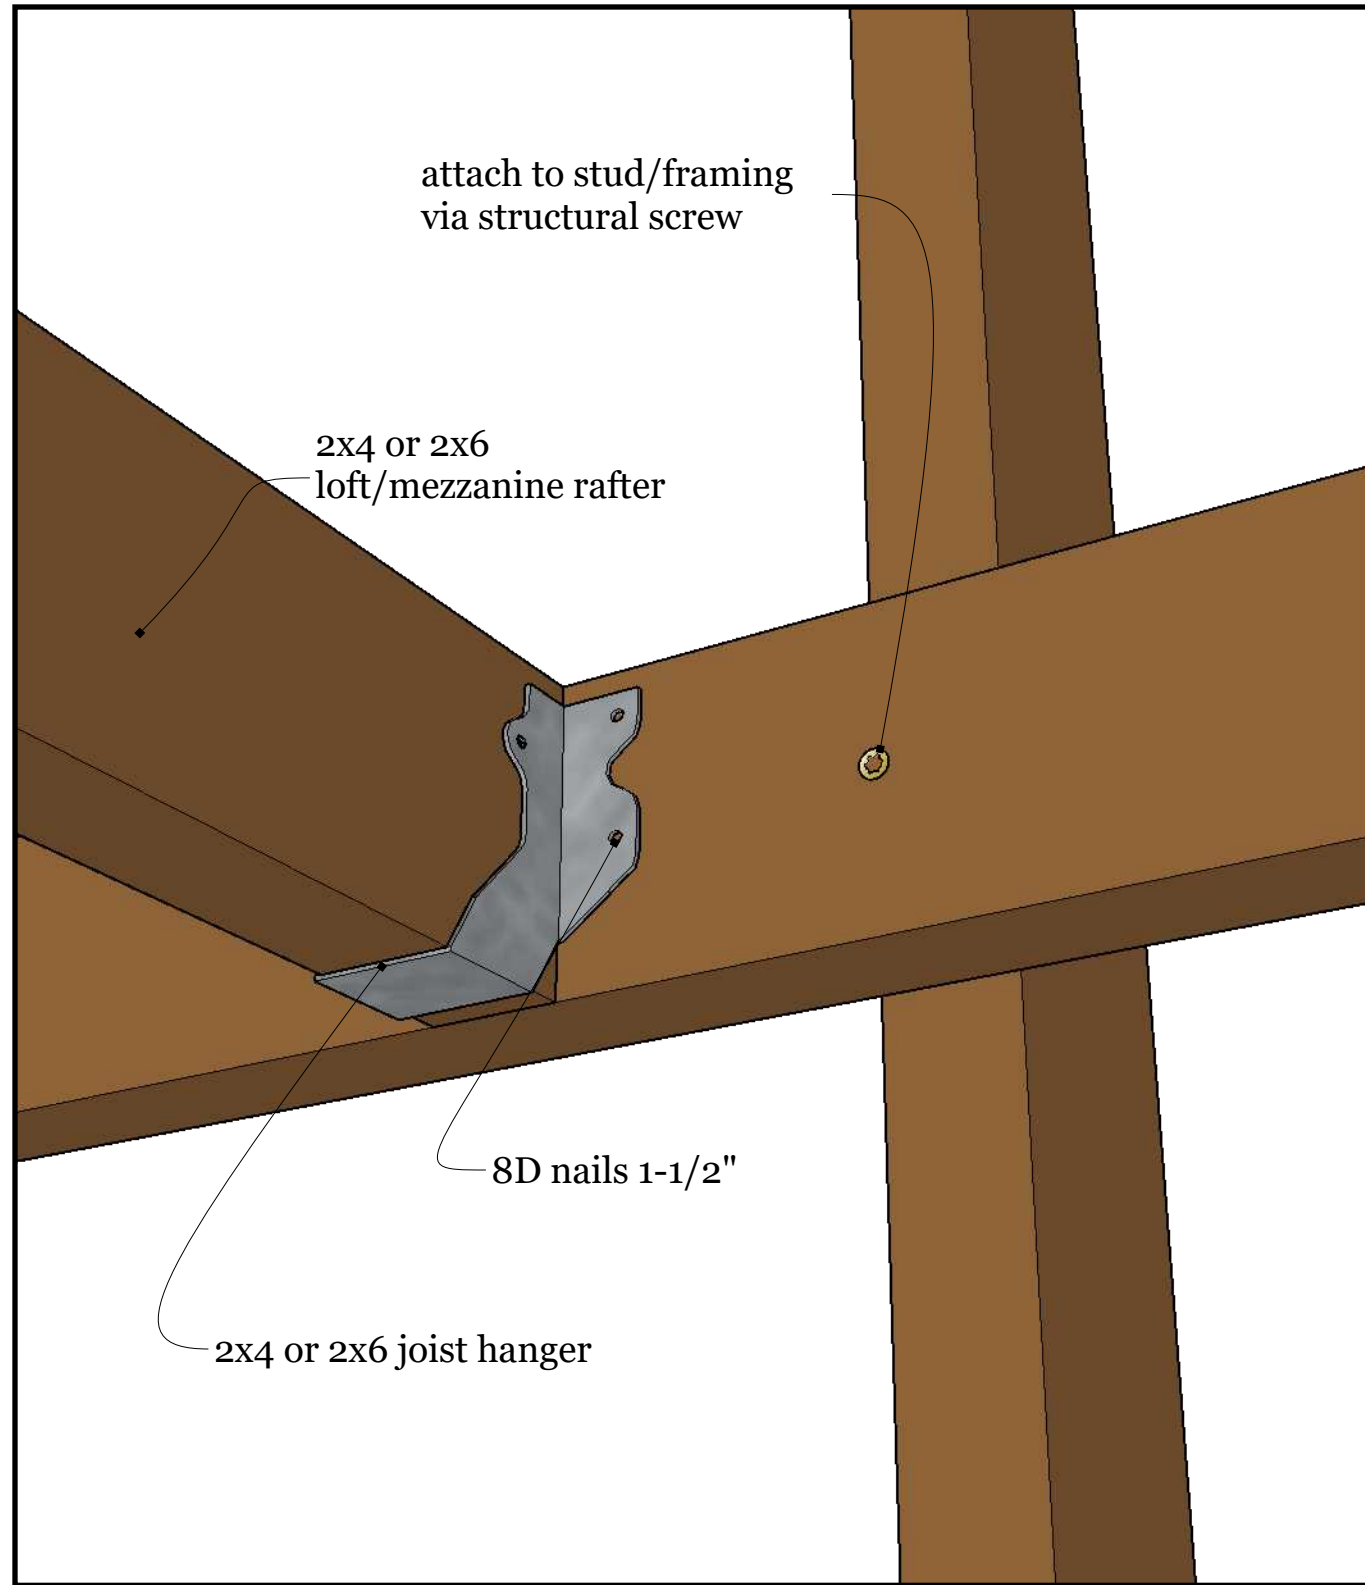

**Detail #5 - Loft/Mezzanine Tie (supported)**

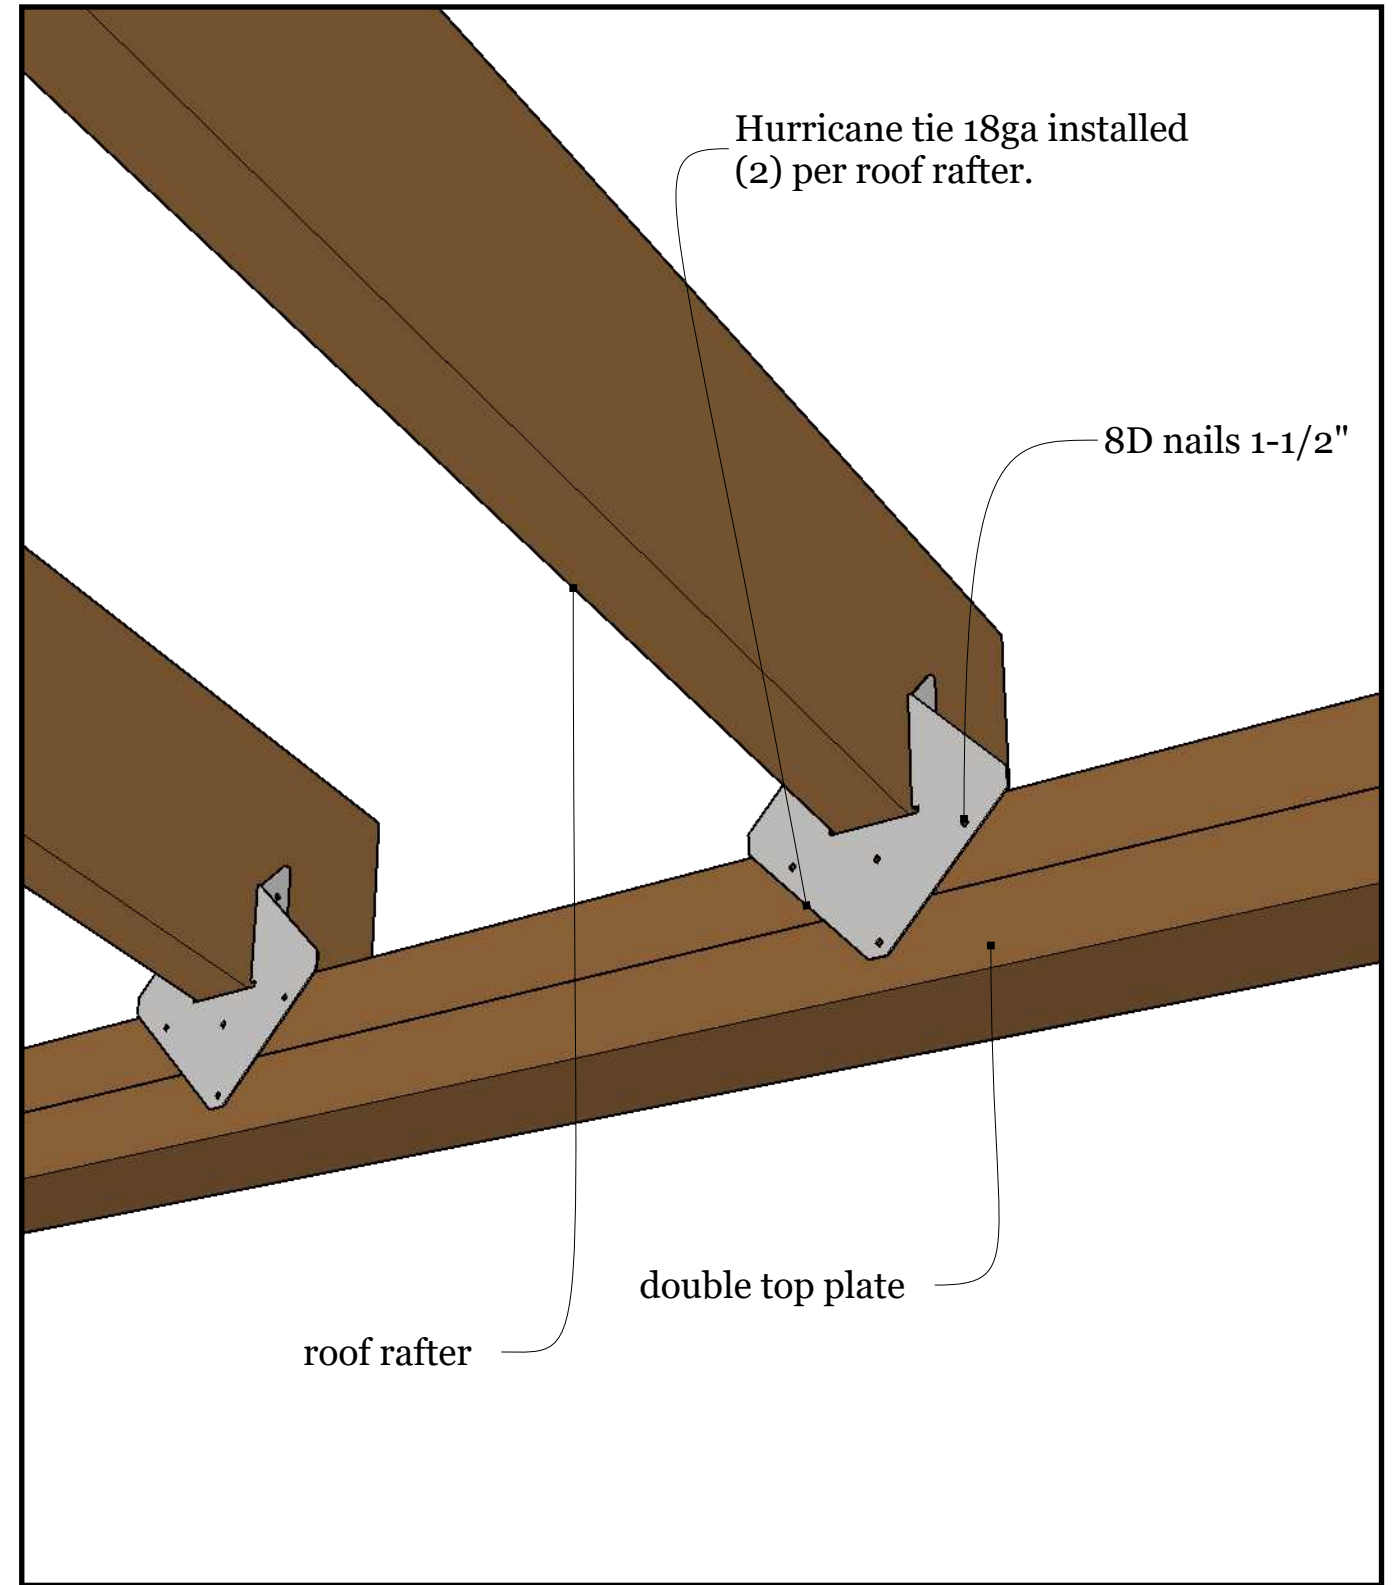

**Detail #6 - Roof Rafter Tie**




Backcountry Tiny Homes, LLC  
 26 Owens Court  
 Suite 6  
 Hampstead, NH 03841

## Framing Details III

Model Type: Custom

Designer Name: Tina  
 Client Name(s): Peggy  
 Project Number: BTH0095-PL  
 Draft: Details  
 Date: June 3, 2021

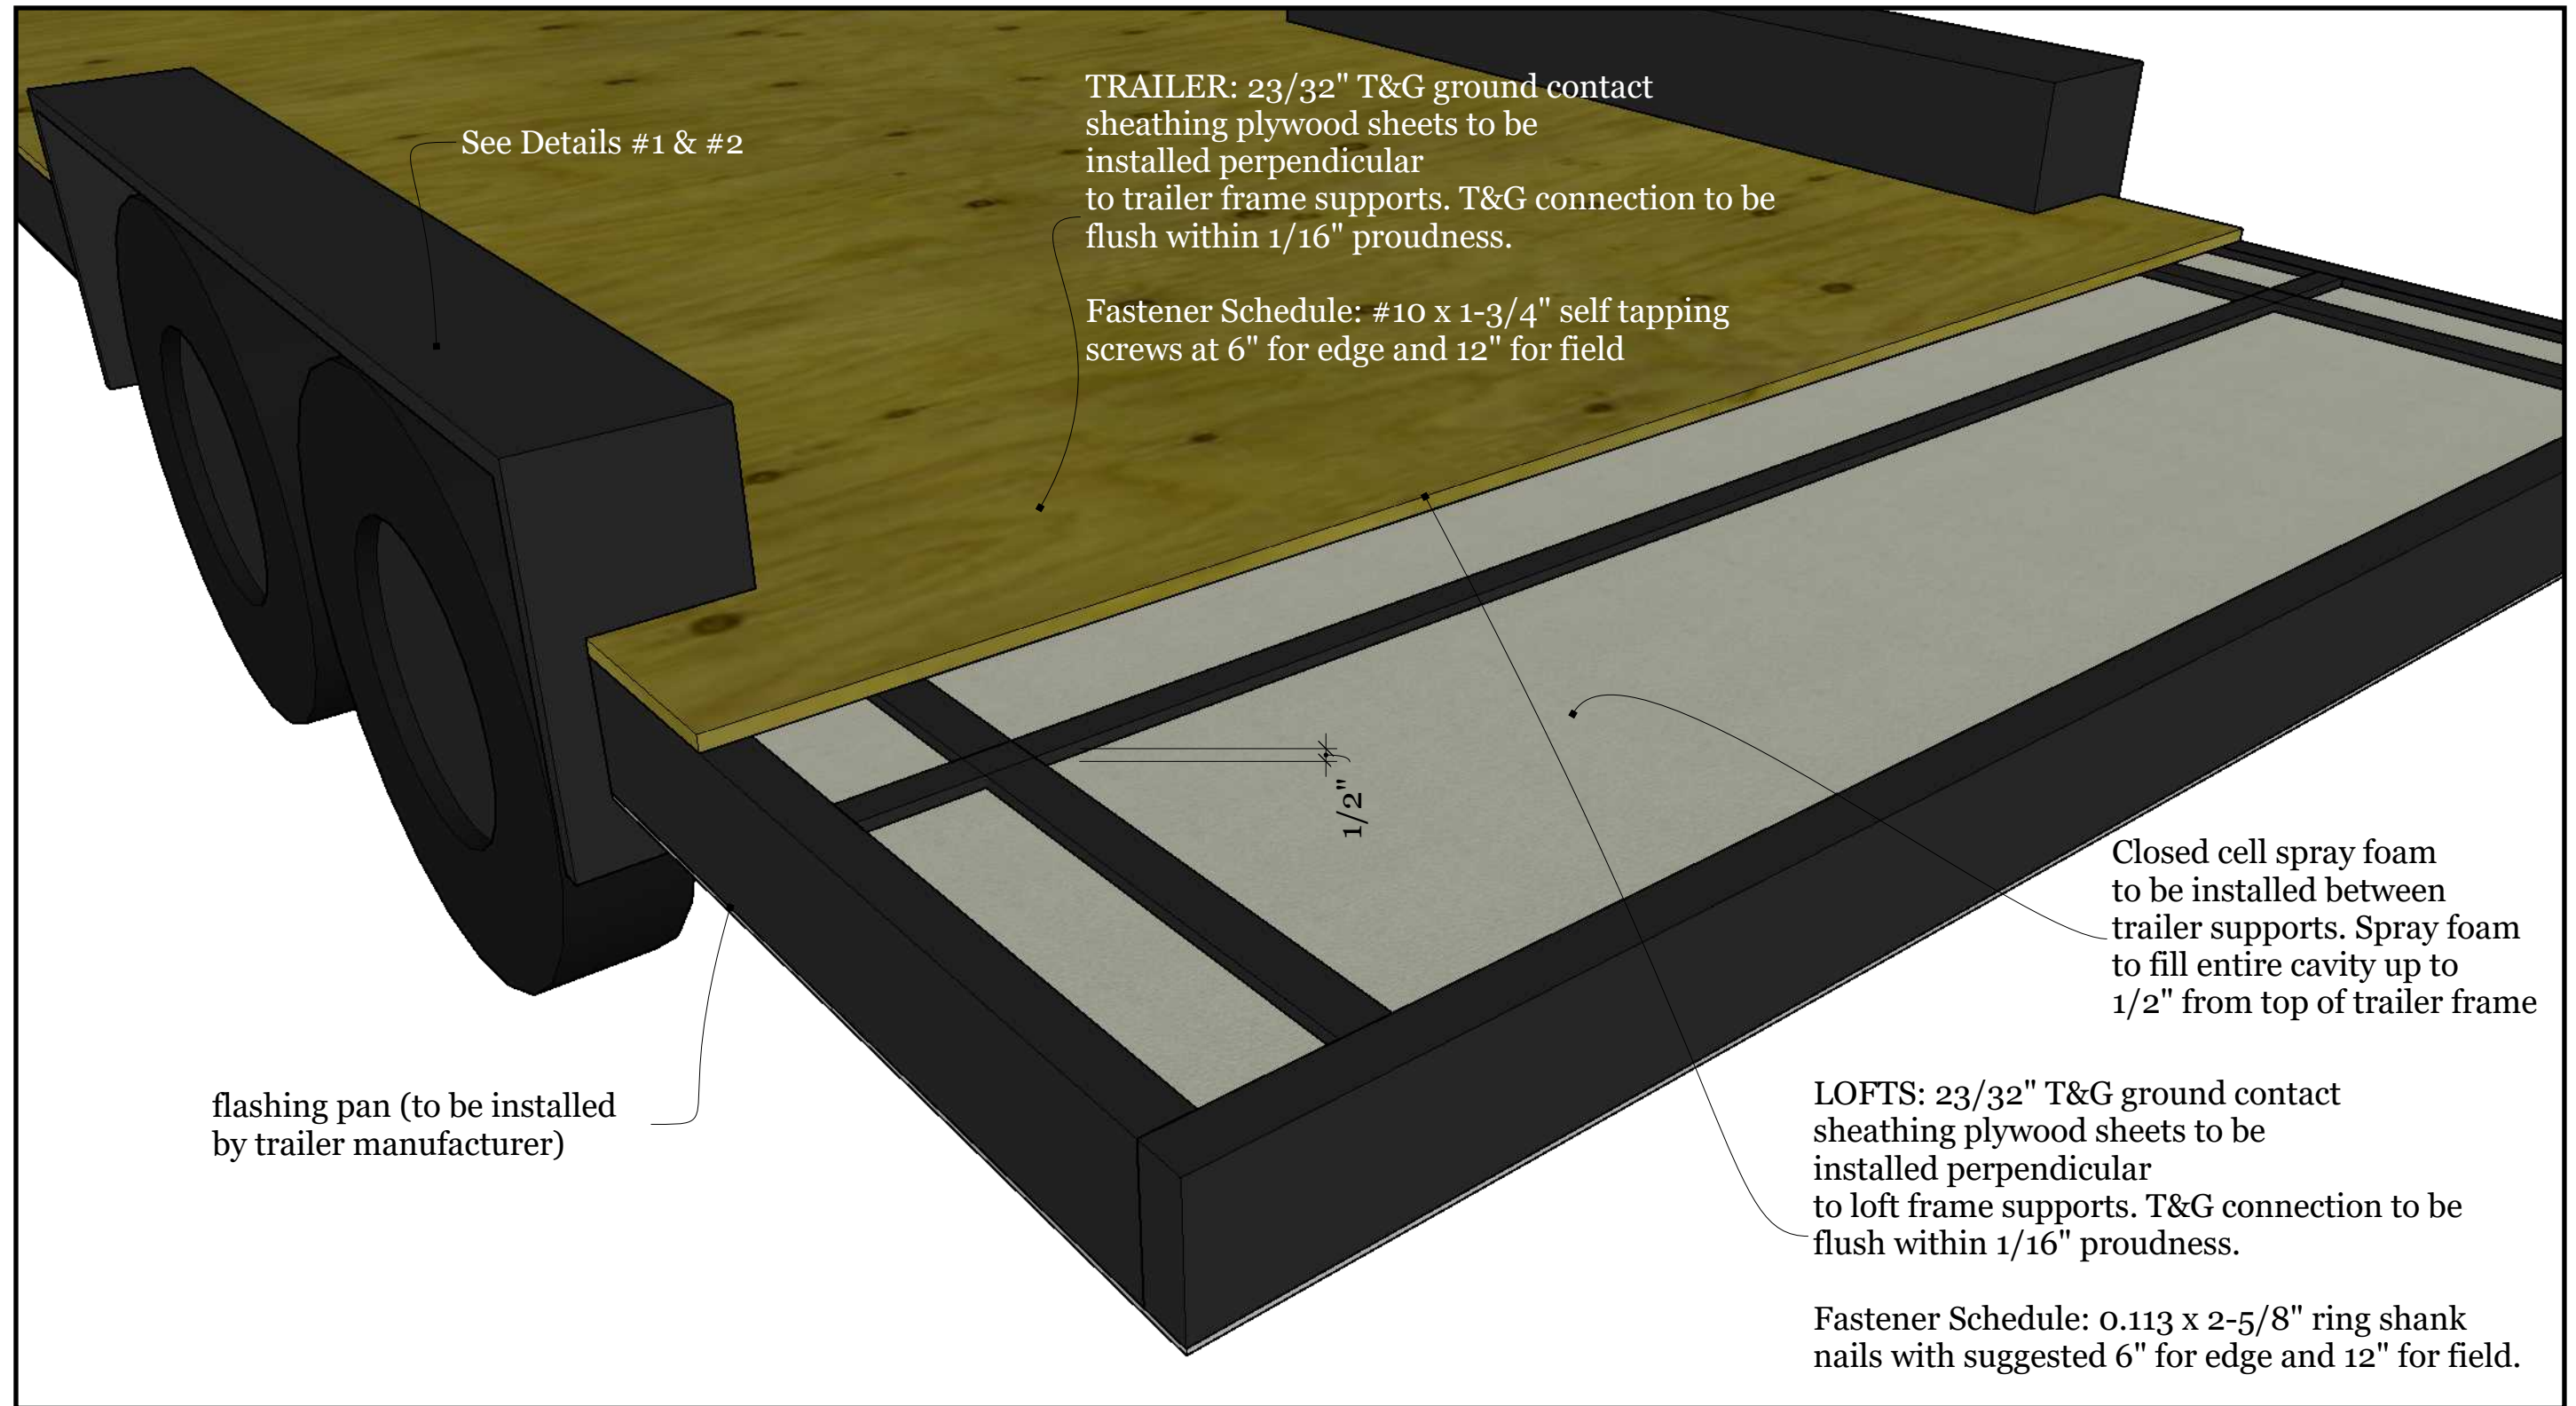

**Detail #7 - Trailer & Loft Subfloor**



Backcountry Tiny Homes, LLC  
 26 Owens Court  
 Suite 6  
 Hampstead, NH 03841


## Framing Details IV

Model Type: Custom


Designer Name: Tina  
 Client Name(s): Peggy  
 Project Number: BTH0095-PL  
 Draft: Details  
 Date: June 3, 2021

04

D

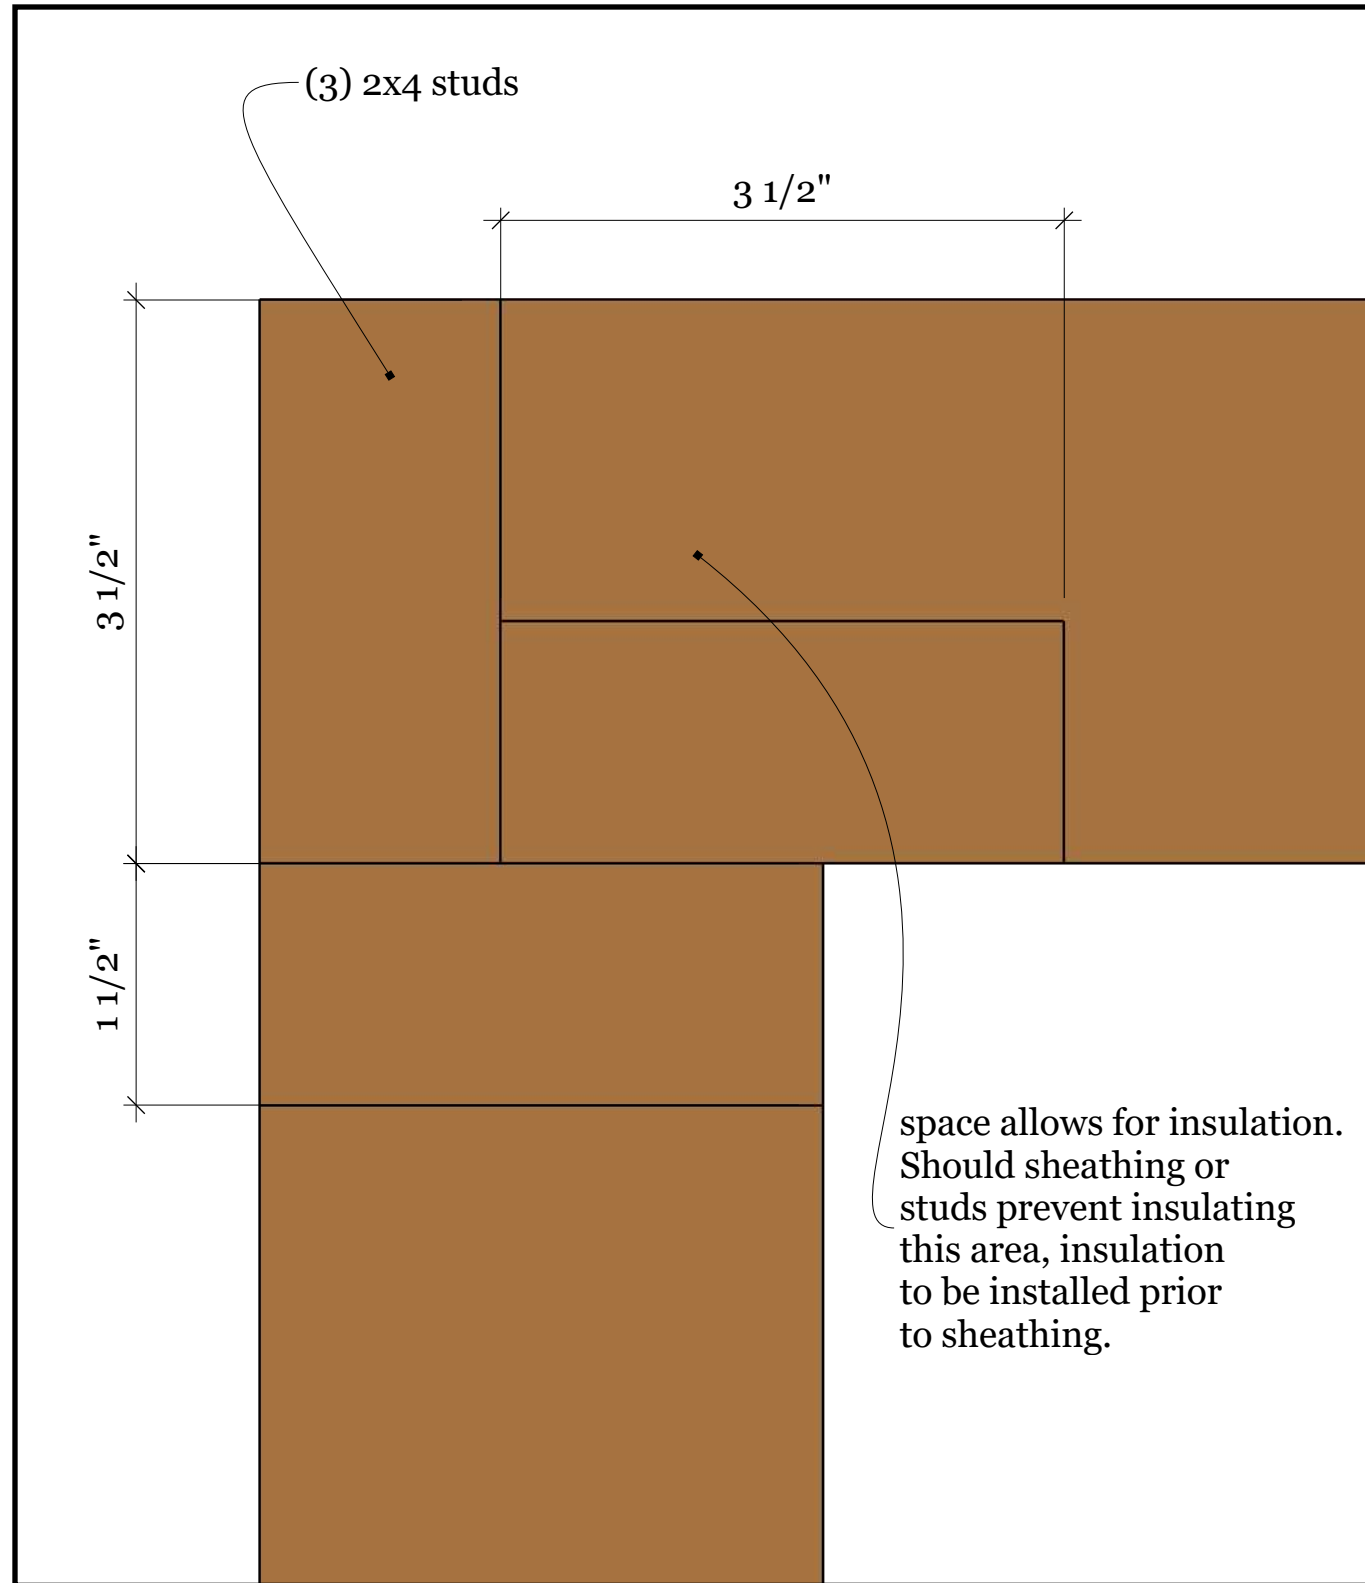

**Detail #8 - California Corner**

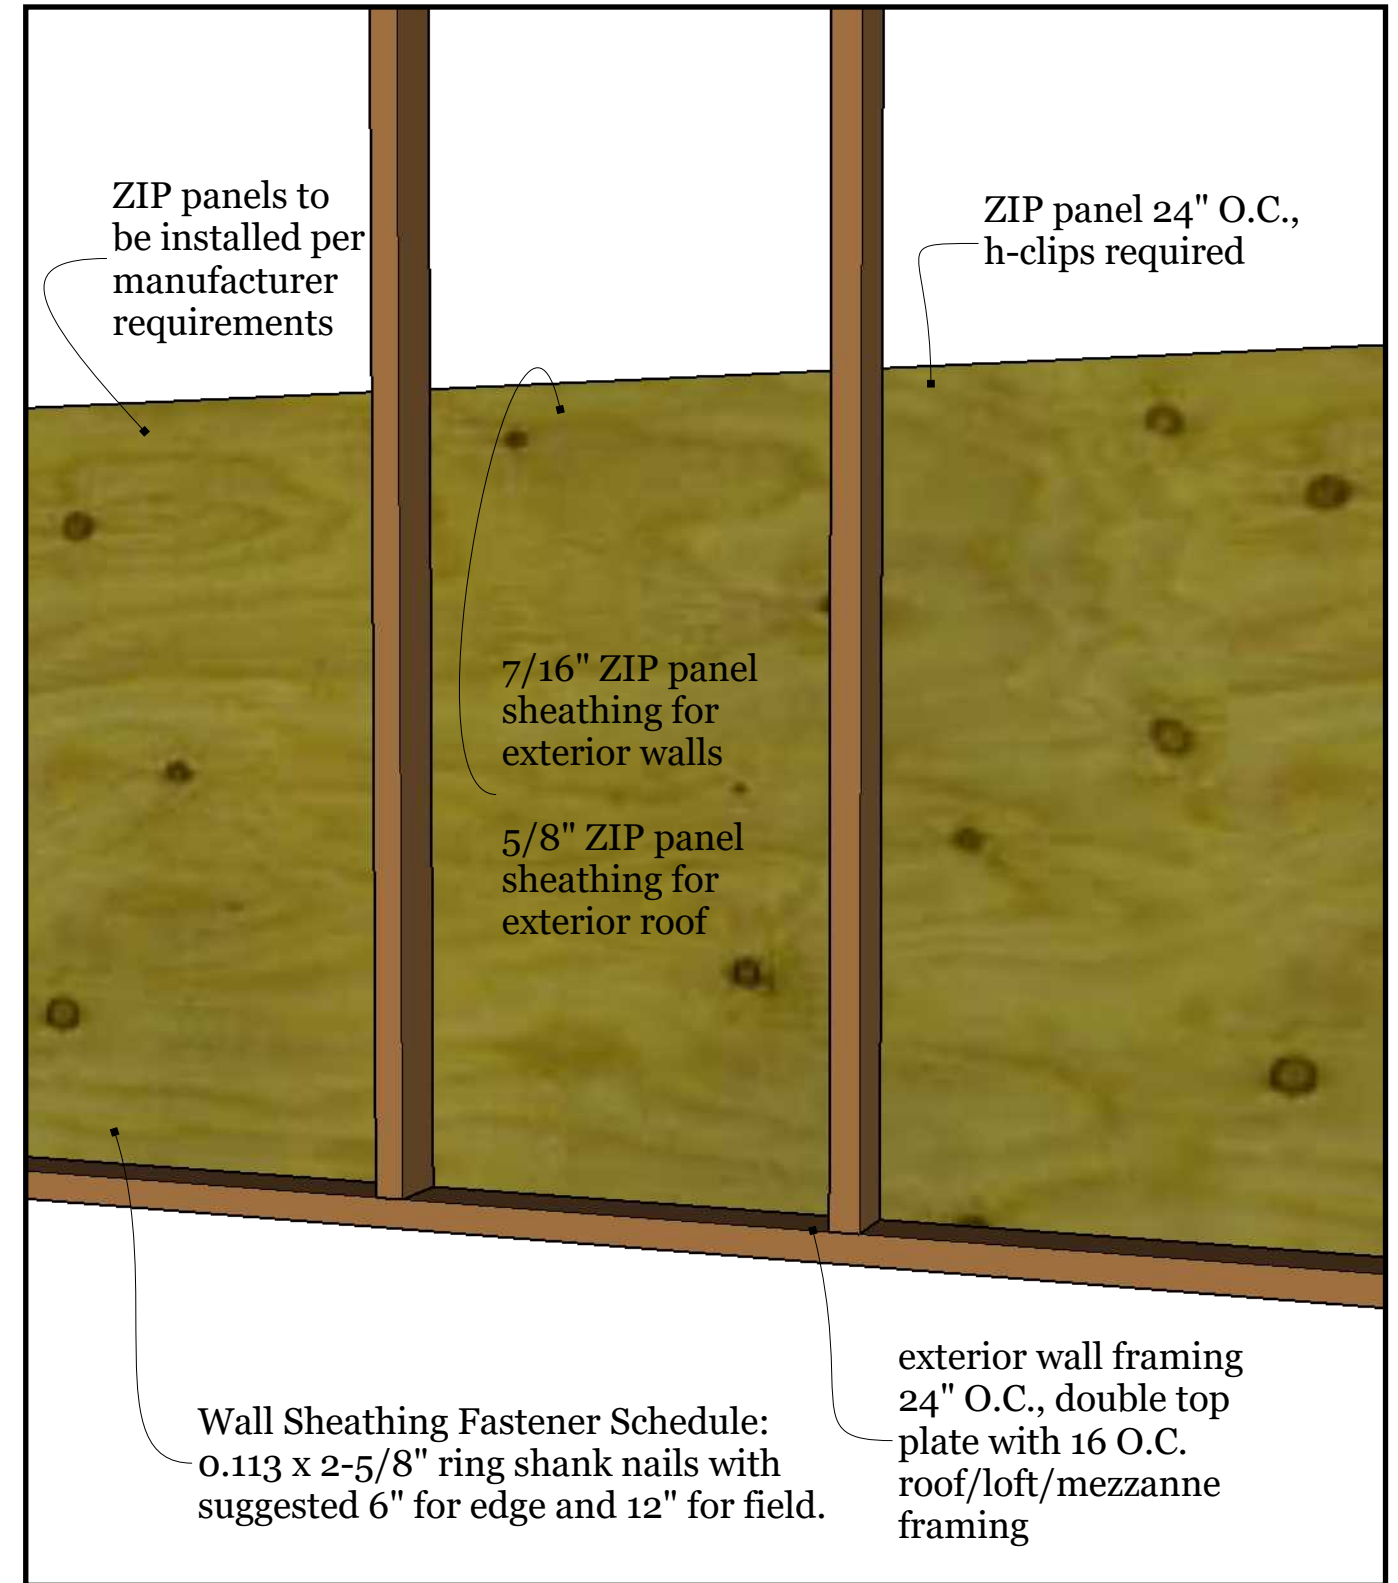

**Detail #9 - Sheathing & Fastener Schedule**



Backcountry Tiny Homes, LLC  
26 Owens Court  
Suite 6  
Hampstead, NH 03841

## Framing Details V

Model Type: Custom

Designer Name: Tina  
Client Name(s): Peggy  
Project Number: BTH0095-PL  
Draft: Details  
Date: June 3, 2021

05

D